


Apartment Additions & Alterations

545/46 Baywater Drive, Wentworth Point, NSW 2127

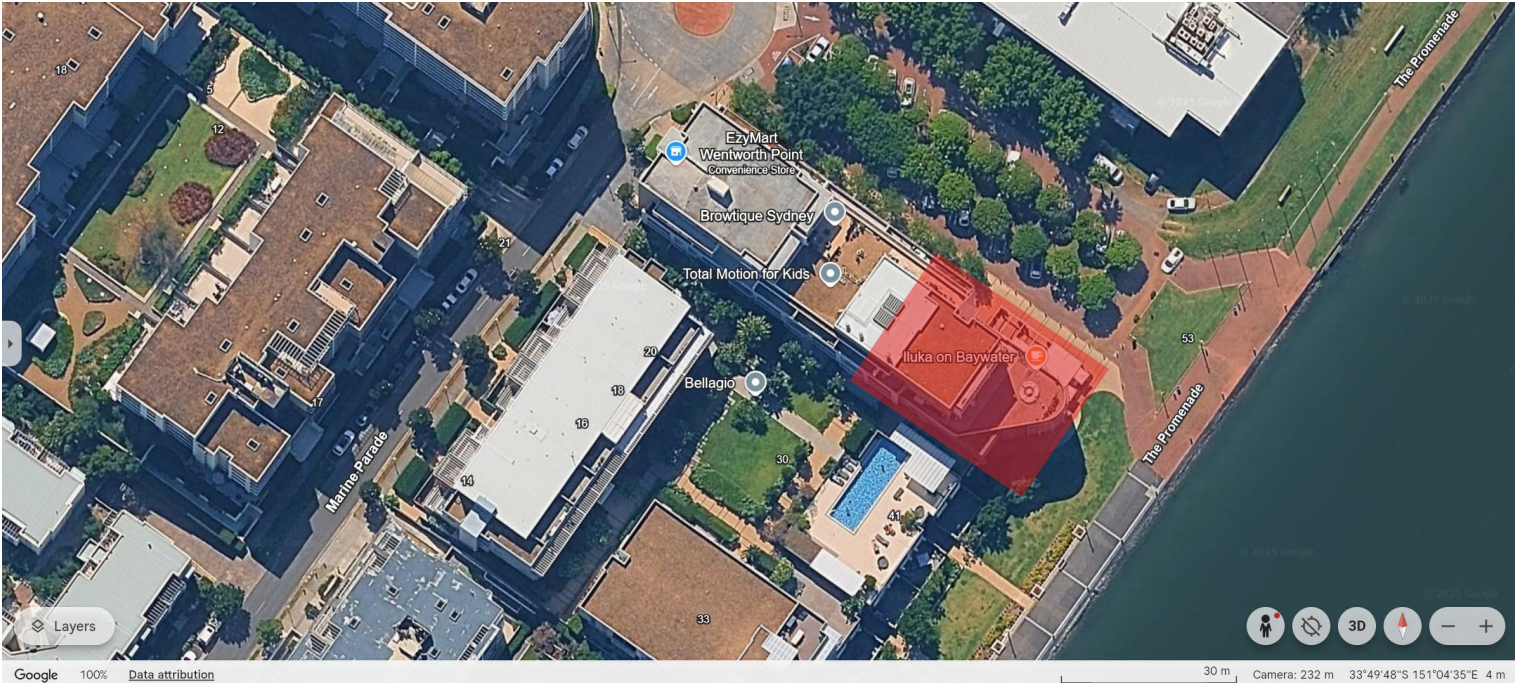

Location Plan

Room List

Level	Name	Area
Level 5	Dining	19 m ²
Level 5	Entertainment Area	58 m ²
Level 5	Kitchen	19 m ²
Level 5	Laundry/Pantry	10 m ²
Level 5	Living	31 m ²
Level 5	Stairs	6 m ²
Level 5	Study	11 m ²
Level 5	Toilet 1	4 m ²
Level 6	Balcony	18 m ²
Level 6	Ensuite 1	10 m ²
Level 6	Ensuite 2	6 m ²
Level 6	Guest Bedroom	16 m ²
Level 6	Hallway	8 m ²
Level 6	Master Bedroom	14 m ²
Level 6	Toilet 2	2 m ²
Level 6	WIR	13 m ²

Drawing List

Page #	View Name	Scale	Value	1:
A01	Level 5 Proposed Plan	50		
A02	Level 5 Proposed Furniture Plan	50		
A03	Level 5 Proposed RCP	50		
A04	Level 6 Proposed Plan	50		
A05	Level 6 Proposed Furniture Plan	50		
A06	Ceiling Detail Section 1	5		
A06	Ceiling Detail Section 2	5		
A06	Level 6 Proposed RCP	50		
A07	Section 1	50		
A07	Section 2	50		
A08	Section 3	50		
A08	Section 4	50		
A09	Section 5	50		
A10	North Elevation	50		
A11	East Elevation	50		
A12	Stair Iso	20		
A12	Stair Lower Plan	20		
A12	Stair Upper Plan	20		
A13	Stair Elevation 1	20		
A13	Stair Elevation 2	20		
A14	Stair Lower Detail Junction	5		
A14	Stair Section 1	20		
A14	Stair Upper Detail Junction	5		
A15	Stair Detail Elevation 1	2		
A15	Stair Detail Elevation 2	2		
A15	Stair Detail Section 1	2		
A16	Ensuite Detail Plan	20		
A16	Ensuite Elevation 1	20		
A16	Ensuite Elevation 2	20		
A16	Ensuite Elevation 3	20		
A16	Ensuite Elevation 4	20		
A16	Shower Screen Section Detail	2		
A17	Ensuite Detail Section 1	20		
A17	Ensuite Iso	20		
A17	Ensuite Shaving Cabinet Joinery Detail Section	5		
A17	Ensuite Vanity Joinery Detail Section	5		
A18	Ensuite Detail Tile Plan	20		

Drawing List

Page #	View Name	Scale	Value	1:
A18	Ensuite Tile Elevation 1	20		
A18	Ensuite Tile Elevation 2	20		
A18	Ensuite Tile Elevation 3	20		
A18	Ensuite Tile Elevation 4	20		
A19	Kitchen Detail Plan	20		
A19	Kitchen Elevation 1	20		
A19	Kitchen Iso	20		
A20	Kitchen Island Elevation 1	20		
A20	Kitchen Island Elevation 2	20		
A20	Kitchen Island Elevation 3	20		
A21	Kitchen Detail Section 1	20		
A21	Kitchen Handle & Benchtop Detail Section	2		
A21	Kitchen Overhead Joinery Detail Section	2		
A22	WIR Detail Plan	20		
A22	WIR Iso	20		
A22	WIR Section 1	20		
A23	WIR Elevation 1	20		
A23	WIR Elevation 2	20		
A23	WIR Elevation 3	20		
A23	WIR Elevation 4	20		
A24	Typical Wall Junction Detail Section 1	5		
A24	Typical Wall Junction Detail Section 2	5		
A25	Louvre Detail Plan	10		
A25	Louvre Detail Section 1	2		
A25	Louvre Detail Section 2	2		
A25	Louvre Elevation 1	10		
A25	Louvre Section 1	10		
A26	Bi-Fold Door Detail Plan	10		
A26	Bi-Fold Door Detail Section 1	2		
A26	Bi-Fold Door Detail Section 2	2		
A26	Bi-Fold Door Elevation 1	10		
A26	Bi-Fold Door Section 1	10		
A27	Flush Door Detail Plan	10		
A27	Flush Door Detail Section 1	5		
A27	Flush Door Elevation 1	10		
A27	Flush Door Section 1	10		

LEGEND

GRAPHIC SYMBOLS

Existing Structure	PB/FC 13mm	Insulation
Surrounding Tenancies	Steel	Timber Stud 100x20mm
Concrete Structure	MDF	Glazing Detail
Timber Structure	Stone	Waterproofing Membrane
Tile	Brickwork	GPO

WALL TYPES

Dry/Dry Wall - Timber stud 50x100mm with 13mm PB on either side
Dry/Wet Wall - Timber stud 50x100mm with 13mm PB on either side and 13mm FC, 2mm glue and 10mm tile on either side
Wet/Wet Wall - Timber Stud 50x100mm with 13mm fibre cement, 2mm glue and 10mm tile on either side
Wet/Existing Wall - 13mm FC + 2mm glue and 10mm tile on one side
Wet/Existing Wall - Timber Stud 50x100mm with 13mm fibre cement, 2mm glue and 10mm tile on one side
Dry Wall - 13mm PB

DOOR & WINDOW TYPES

W11	Alter Power Louvre 152 from EasyScreen H1200mm x W2200mm SH 700mm
W11	Porta Florauna Type 1 with 130mm Teleso by Gerolab H2400mm x W900mm
W11	E2 Blend 3 doors by Centor H2400mm x W2200mm
W11	E2 Blend 5 doors by Centor H2400mm x W4800mm

ABBREVIATIONS


ADJ	Adjustable	KB	Keyboard
AP	Appliances	LI	Lighting
AR	Archwork	LI	Material
BS	Bat System	MD	Medium density Fibreboard
BT	Benchtop	OS	Open Shelf
DR	Drawer	PB	Plywood
DW	Dishwasher	POLY	Polystyrene foam
ED	Equipment	SA	Safety
FC	Floorcoverings	SB	Skirting board
FCL	Finished Ceiling Level	SKB	Skirting board
FEL	Finished Floor Level	SL	Showerhead
FU	Furniture	SPB	Splashback
PA	Plaster	W	Window
GPO	General Power Outlet	WM	Washing Machine
JO	Joinery	WT	Wall Type
KWC	Kitchen Wall Cabinet		

Code Description

AD01	Tall Candle holder by B&B Italia
AP01	On-Road Solar Powered Street Light (P4832057) by Smeg
AP02	Fully integrated dishwasher (DWA4P84) by Smeg
AP03	Black electric oven (P4832058) by Smeg
AP04	Black ceramic gas cooktop (P4832059) by Smeg
AP05	Refrigerator with integrated freezer (P4832060) by Smeg
AP06	WDB03 Eco 7kg Washing Machine by Miele
AR01	Alaska (2013) artwork by Dale Lamb (2013) by Anthony Lester
AR02	28 Milestone Face 2 Face Holly Tropic (2011) Lithograph by JR
AR03	1 amp solar artwork by Dale Lamb (2013) by Anthony Lester
AR04	28 Milestone Face 2 Face Holly Tropic (2011) Lithograph by JR
EQ01	Coffee machine Nespresso system
EQ02	Espresso (M6) T1762464 by Kenwood
EQ03	Vacuum cleaner (DCS Animal) by Dyson
EQ04	Vacuum cleaner (DCS Animal) by Dyson
EQ05	The Frame 35 inch (UAC3502W4X1) 4K Smart TV by Samsung
EQ06	Blu-ray Player with Wi-Fi and 3D (BDRP5050) by Sony
EQ07	Audio system 27 inch by Apple
EQ08	Headset & 1x magic mouse by Apple
EQ09	4 metre dining table (D4000000) by MDF Italia
EQ10	Earrest Moulded Wood Chair by Herman Miller (TBD)
EQ11	Aluminium Bed frame by MDF Italia (TBD, x 1700mm x 2000mm)
EQ12	Reclined Rug by Moroso
EQ13	Vision Reclining chair back by Moroso
EQ14	Cass rug (400x400) by Ligne Roset
EQ15	Stemless (2013) (2013) (2013) by Moroso
EQ16	Walnut Mulling L1000 cabinet by J. Barcelona
EQ17	Reclined (2013) (2013) (2013) by J. Barcelona
EQ18	Peggy armchair (reclined) & C1 1 by Ogilby
EQ19	Wash bed (200x240) (2013) by J. Barcelona & C
EQ20	Reclined (2013) (2013) (2013) by J. Barcelona
EQ21	Curtain rug by Designer Rugs (custom size)
EQ22	Desk chair Flow Chair by MDF Italia
EQ23	Mirror (2013) by L. Chasse
EQ24	Armchair (2013) by Moroso
EQ25	Cabinet (2013) by Moroso
EQ26	Coastal 4000 Series Round Row 4000R by Doria
EQ27	Coastal 4000 Series Round Row 4000R by Doria
Revisions			Do not scale drawings. Use figured dimensions only. Check and verify levels and dimensions on site prior to commencement of any work, the preparation of drawings or the fabrication of components. This drawing is copyright and can not be reproduced without written consent.	Client Marion & Will Baker	True North	Billy Blue College of Design 46-52 Mountain Street, Ultimo, NSW 2007, Australia +61 (0)2 9999 9999 BILLY BLUE COLLEGE OF DESIGN TORRENS UNIVERSITY AUSTRALIA LAUREATE INTERNATIONAL UNIVERSITIES	Project IDR304A Assessment Brief 2 545/46 Baywater Drive, Wentworth Point, NSW, 2127 Project number 25.001	Drawing Title Cover page Drawing Status CONSTRUCTION DRAWINGS NOT FOR CONSTRUCTION	Scale	Drawing No	Issue	
No	Date	Description							Ver. App'd	N/A	A00	A
A	20.08.25	CONSTRUCTION DRAWINGS							XX App'd	Date	20.08.25	Drawn by

13/08/2025 7:14:51 PM

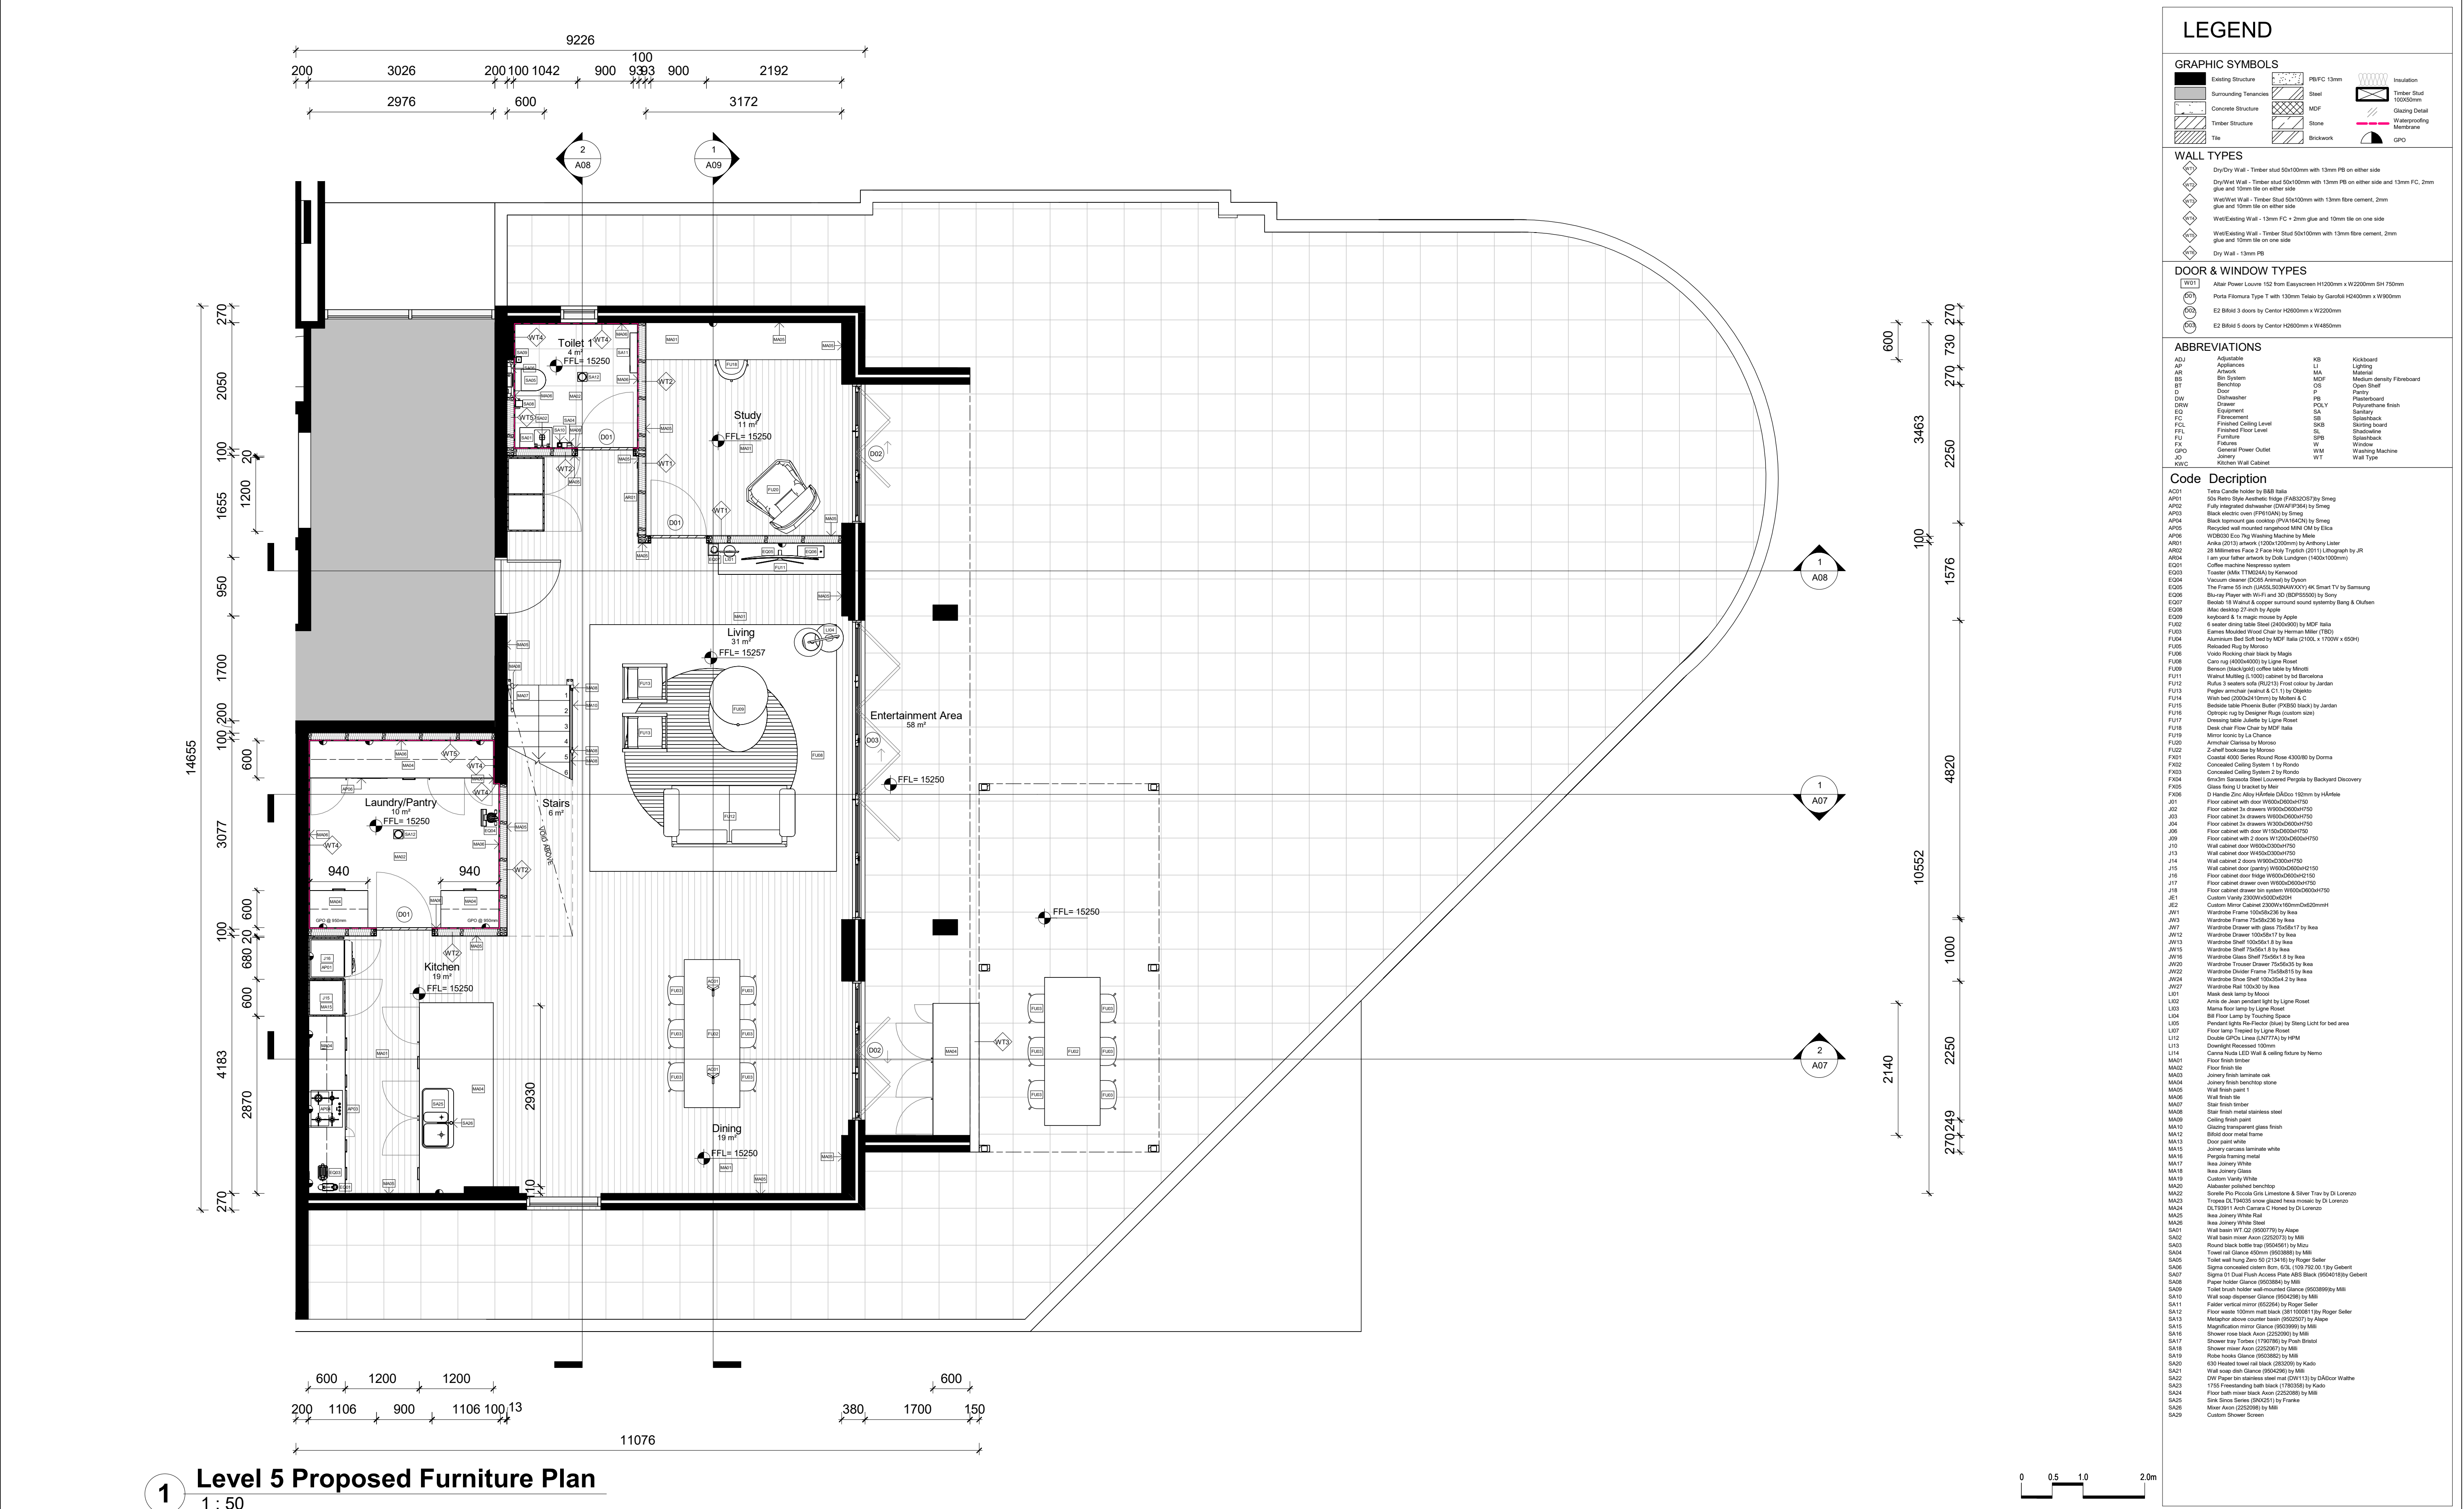

1 Level 5 Proposed Furniture Plan
1 : 50

Revisions			Do not scale drawings. Use figured dimensions only. Check and verify levels and dimensions on site prior to commencement of any work, the preparation of drawings or the fabrication of components. This drawing is copyright and can not be reproduced without written consent.	Client Marion & Will Baker	True North	Billy Blue College of Design 46-52 Mountain Street, Ultimo, NSW 2007, Australia +61 (0)2 9999 9999	Project IDR304A Assessment Brief 2 545/46 Baywater Drive, Wentworth Point, NSW, 2127 Project number 25.001	Drawing Title Level 5 proposed furniture plan Drawing Status CONSTRUCTION DRAWINGS NOT FOR CONSTRUCTION	Scale 1:50 Date 20.08.25 Drawn by IT	Drawing No A02 Issue A
No	Date	Description								
A	20.08.25	CONSTRUCTION DRAWINGS								



Do not scale drawings. Use figured dimensions only. Check and verify levels and dimensions on site prior to commencement of any work, the preparation of drawings or the fabrication of components.

This drawing is copyright and can not be reproduced without written consent.

True North



The diagram shows a circle with a vertical line passing through its center, labeled 'True North'. A second line, labeled 'NORTH', is tilted to the right of the vertical line, representing magnetic north.

 **BILLY BLUE**
COLLEGE OF DESIGN®

 **TORRENS**
UNIVERSITY
AUSTRALIA

 **LAUREATE** INTERNATIONAL UNIVERSITIES®


545/46 Baywater Drive,
Wentworth Point, NSW, 2127

Drawing Status




CONSTRUCTION DRAWINGS
NOT FOR CONSTRUCTION

Date 20.08.25

Drawn by IT

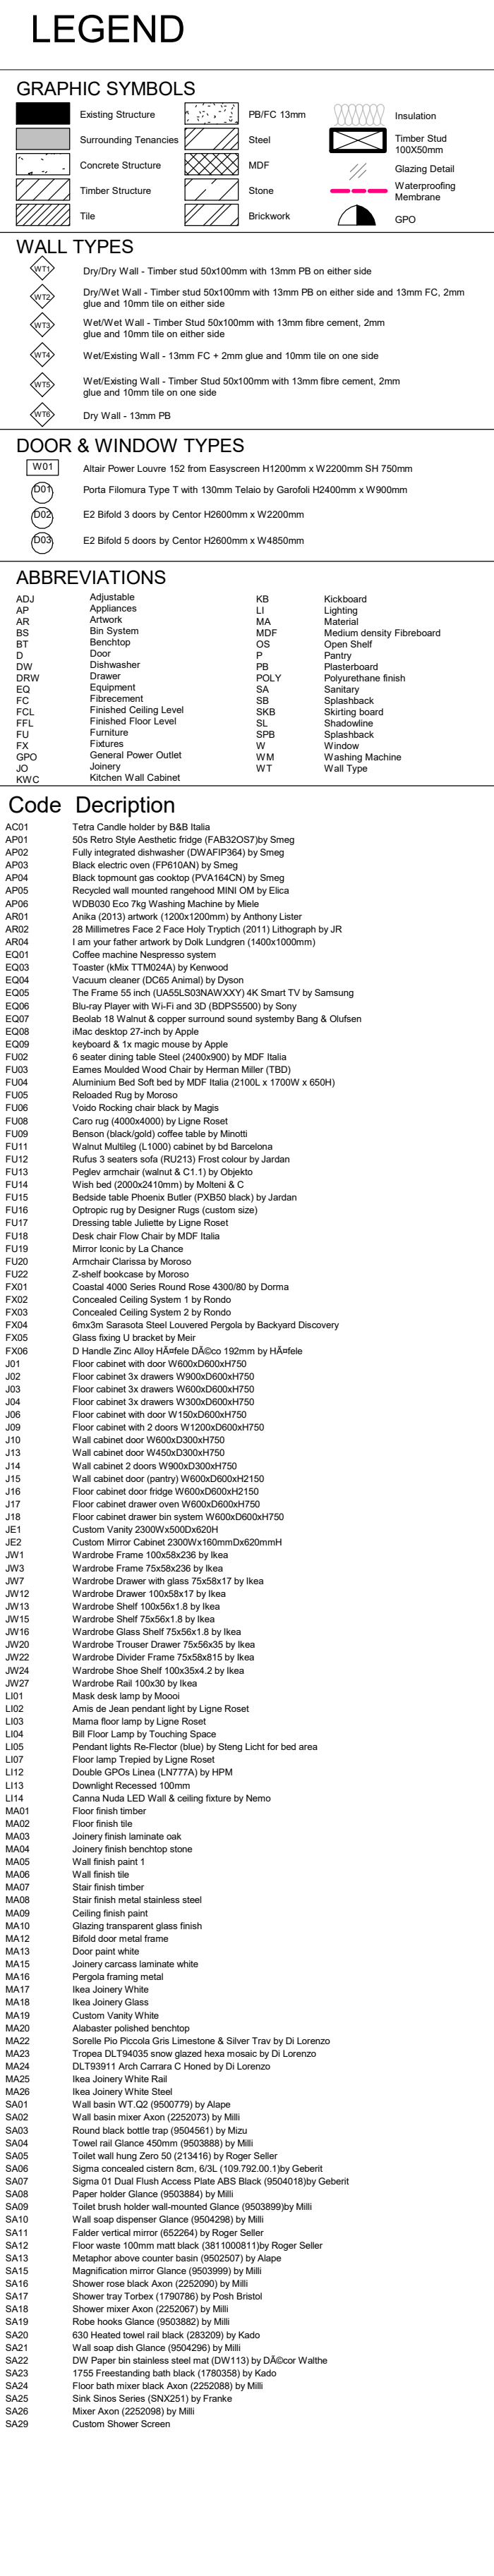

13/08/2025 7:15:20 PM

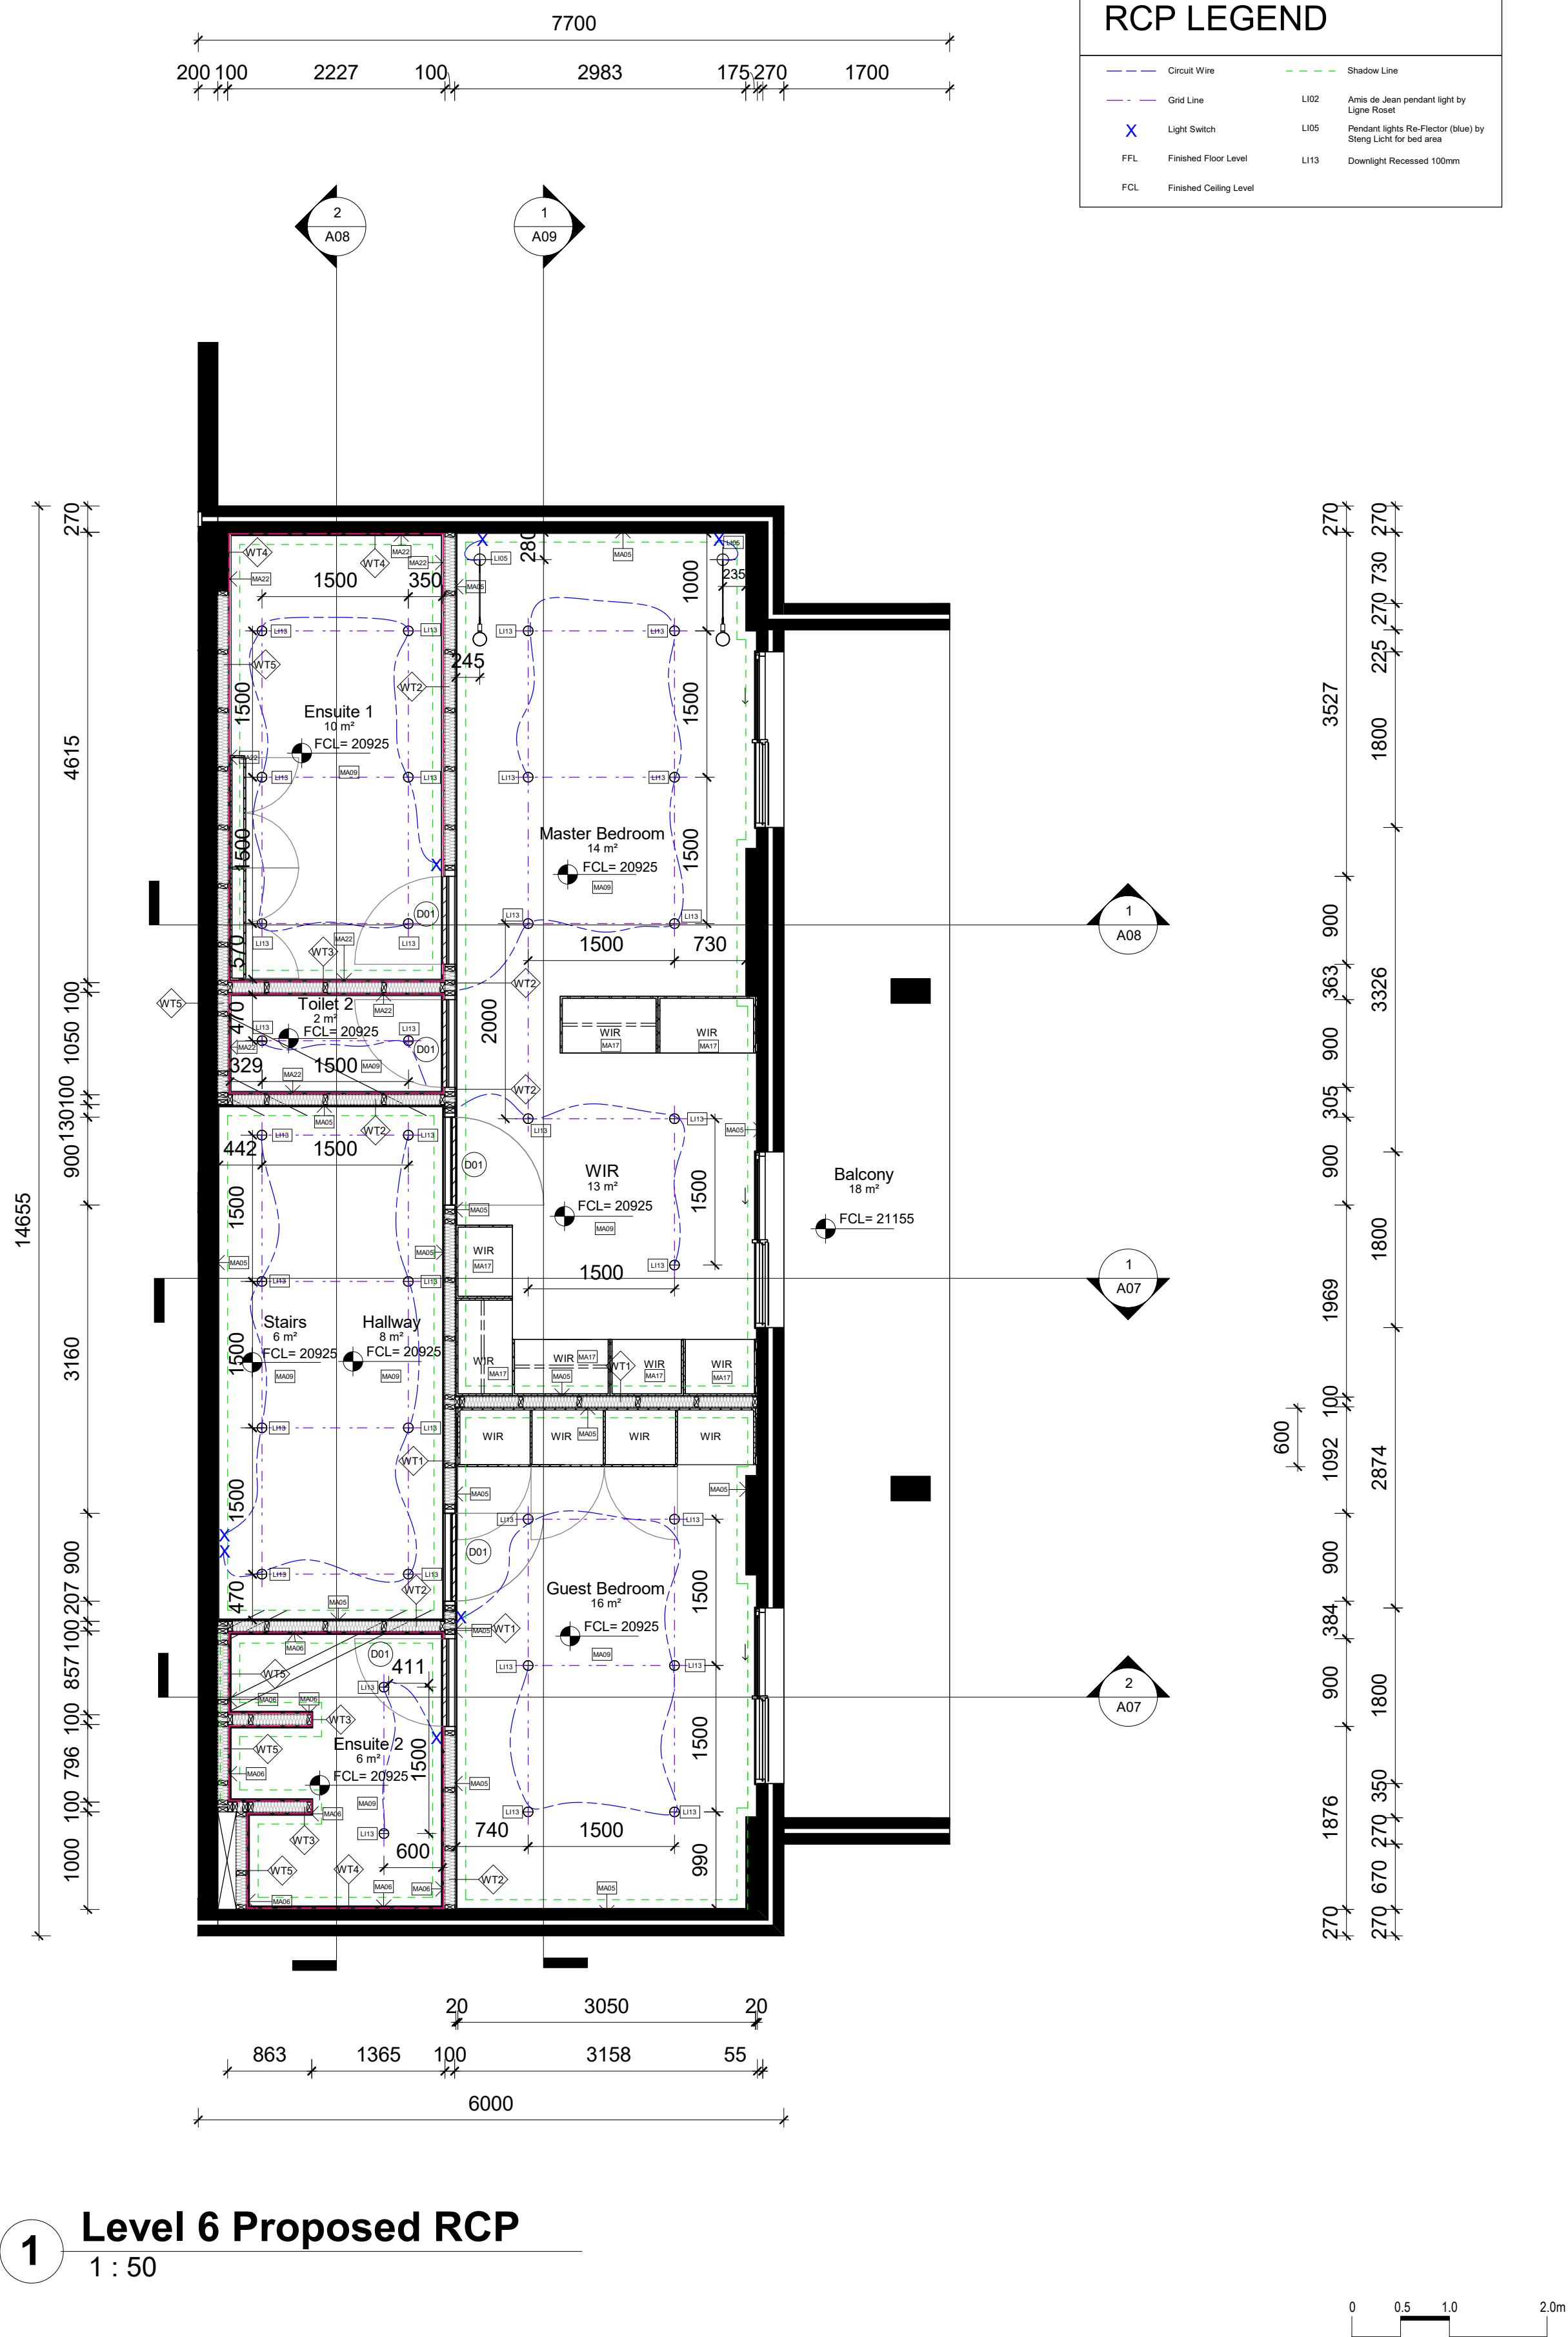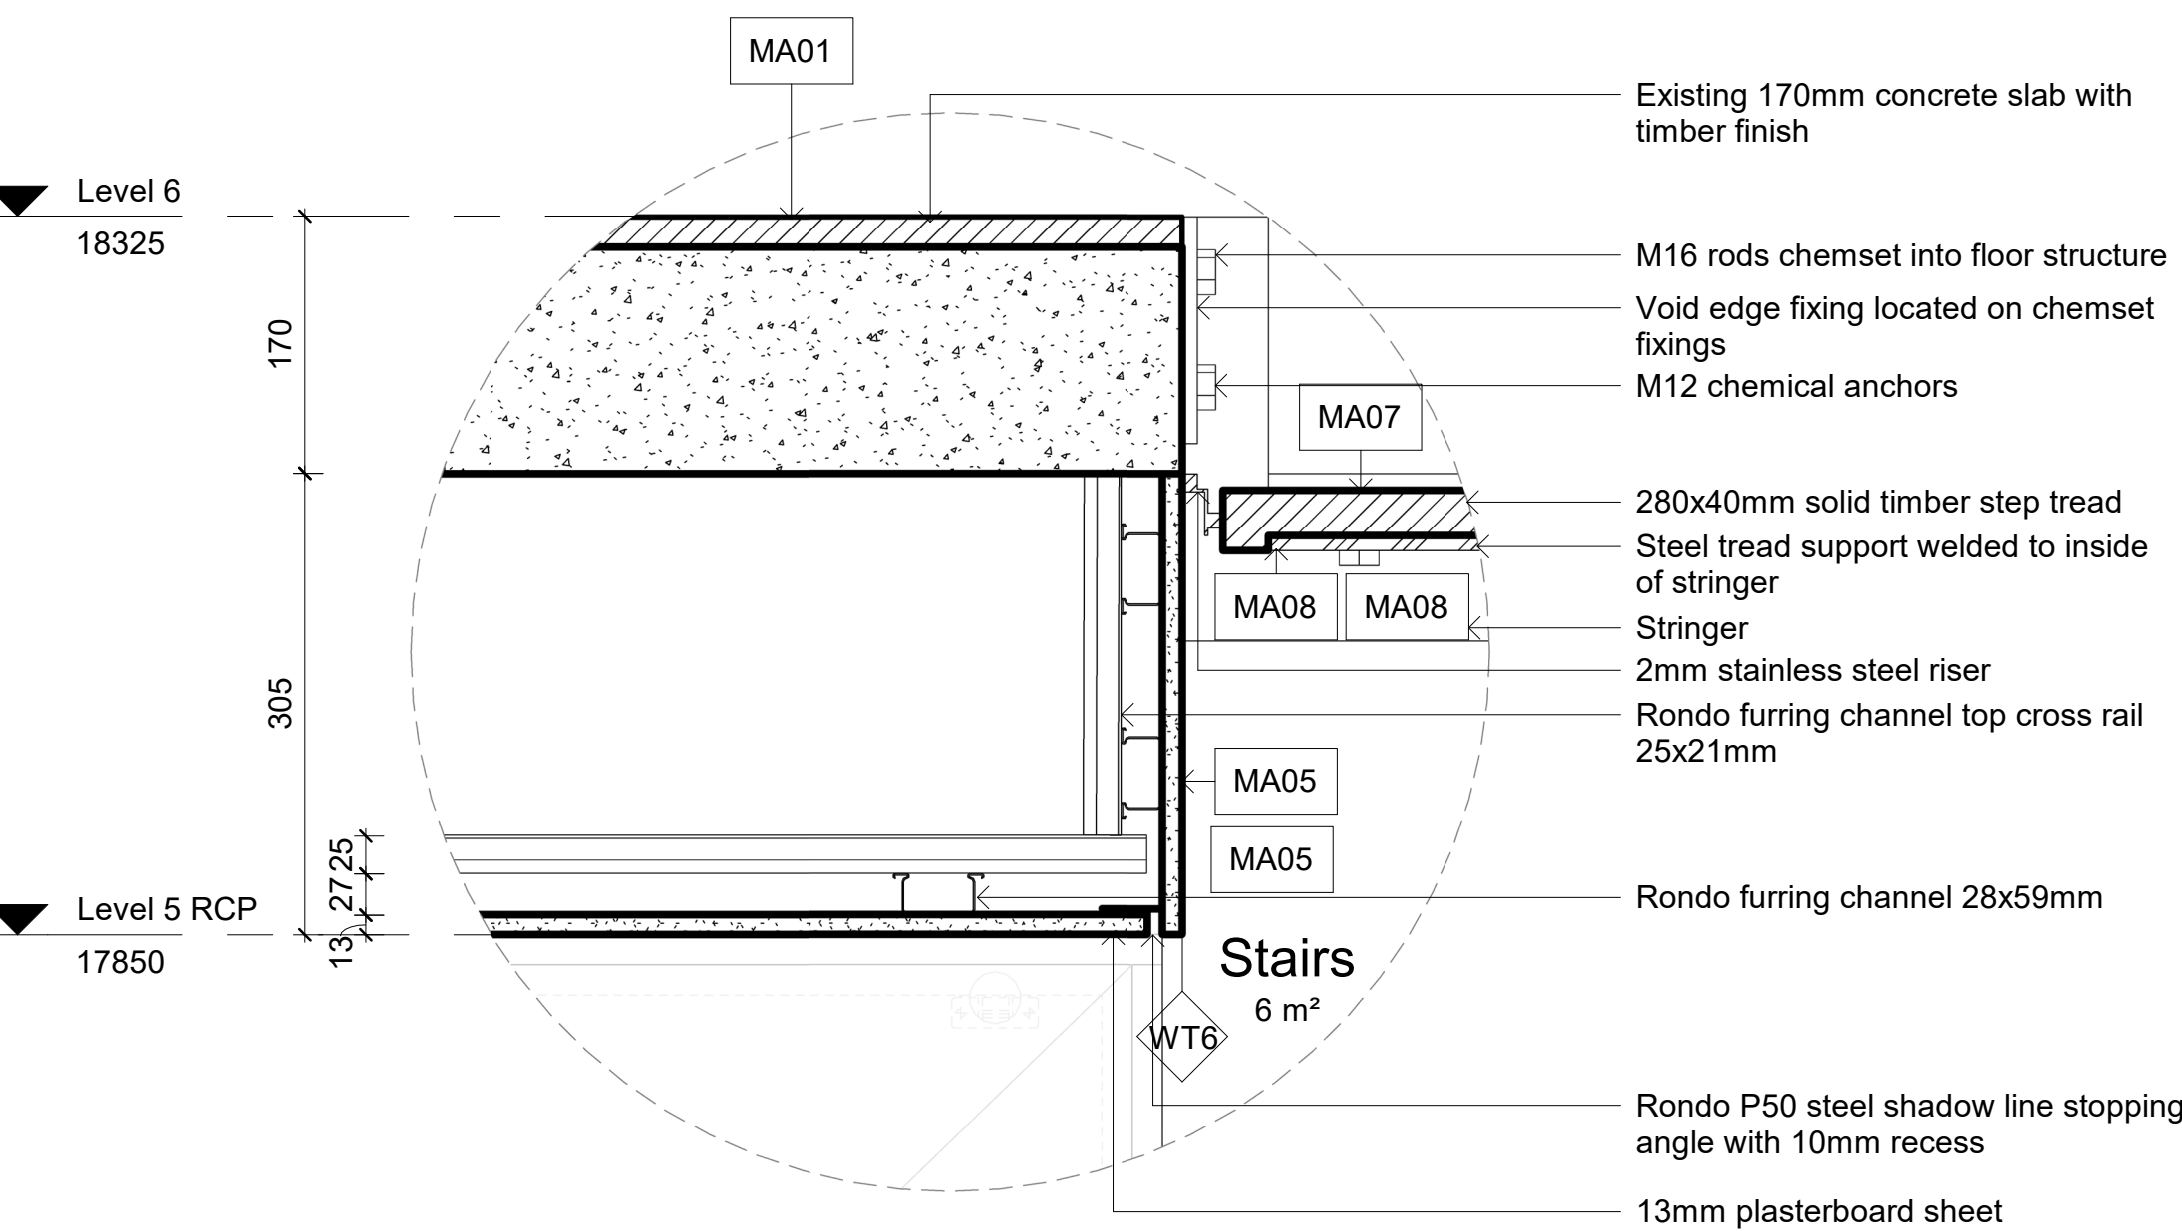
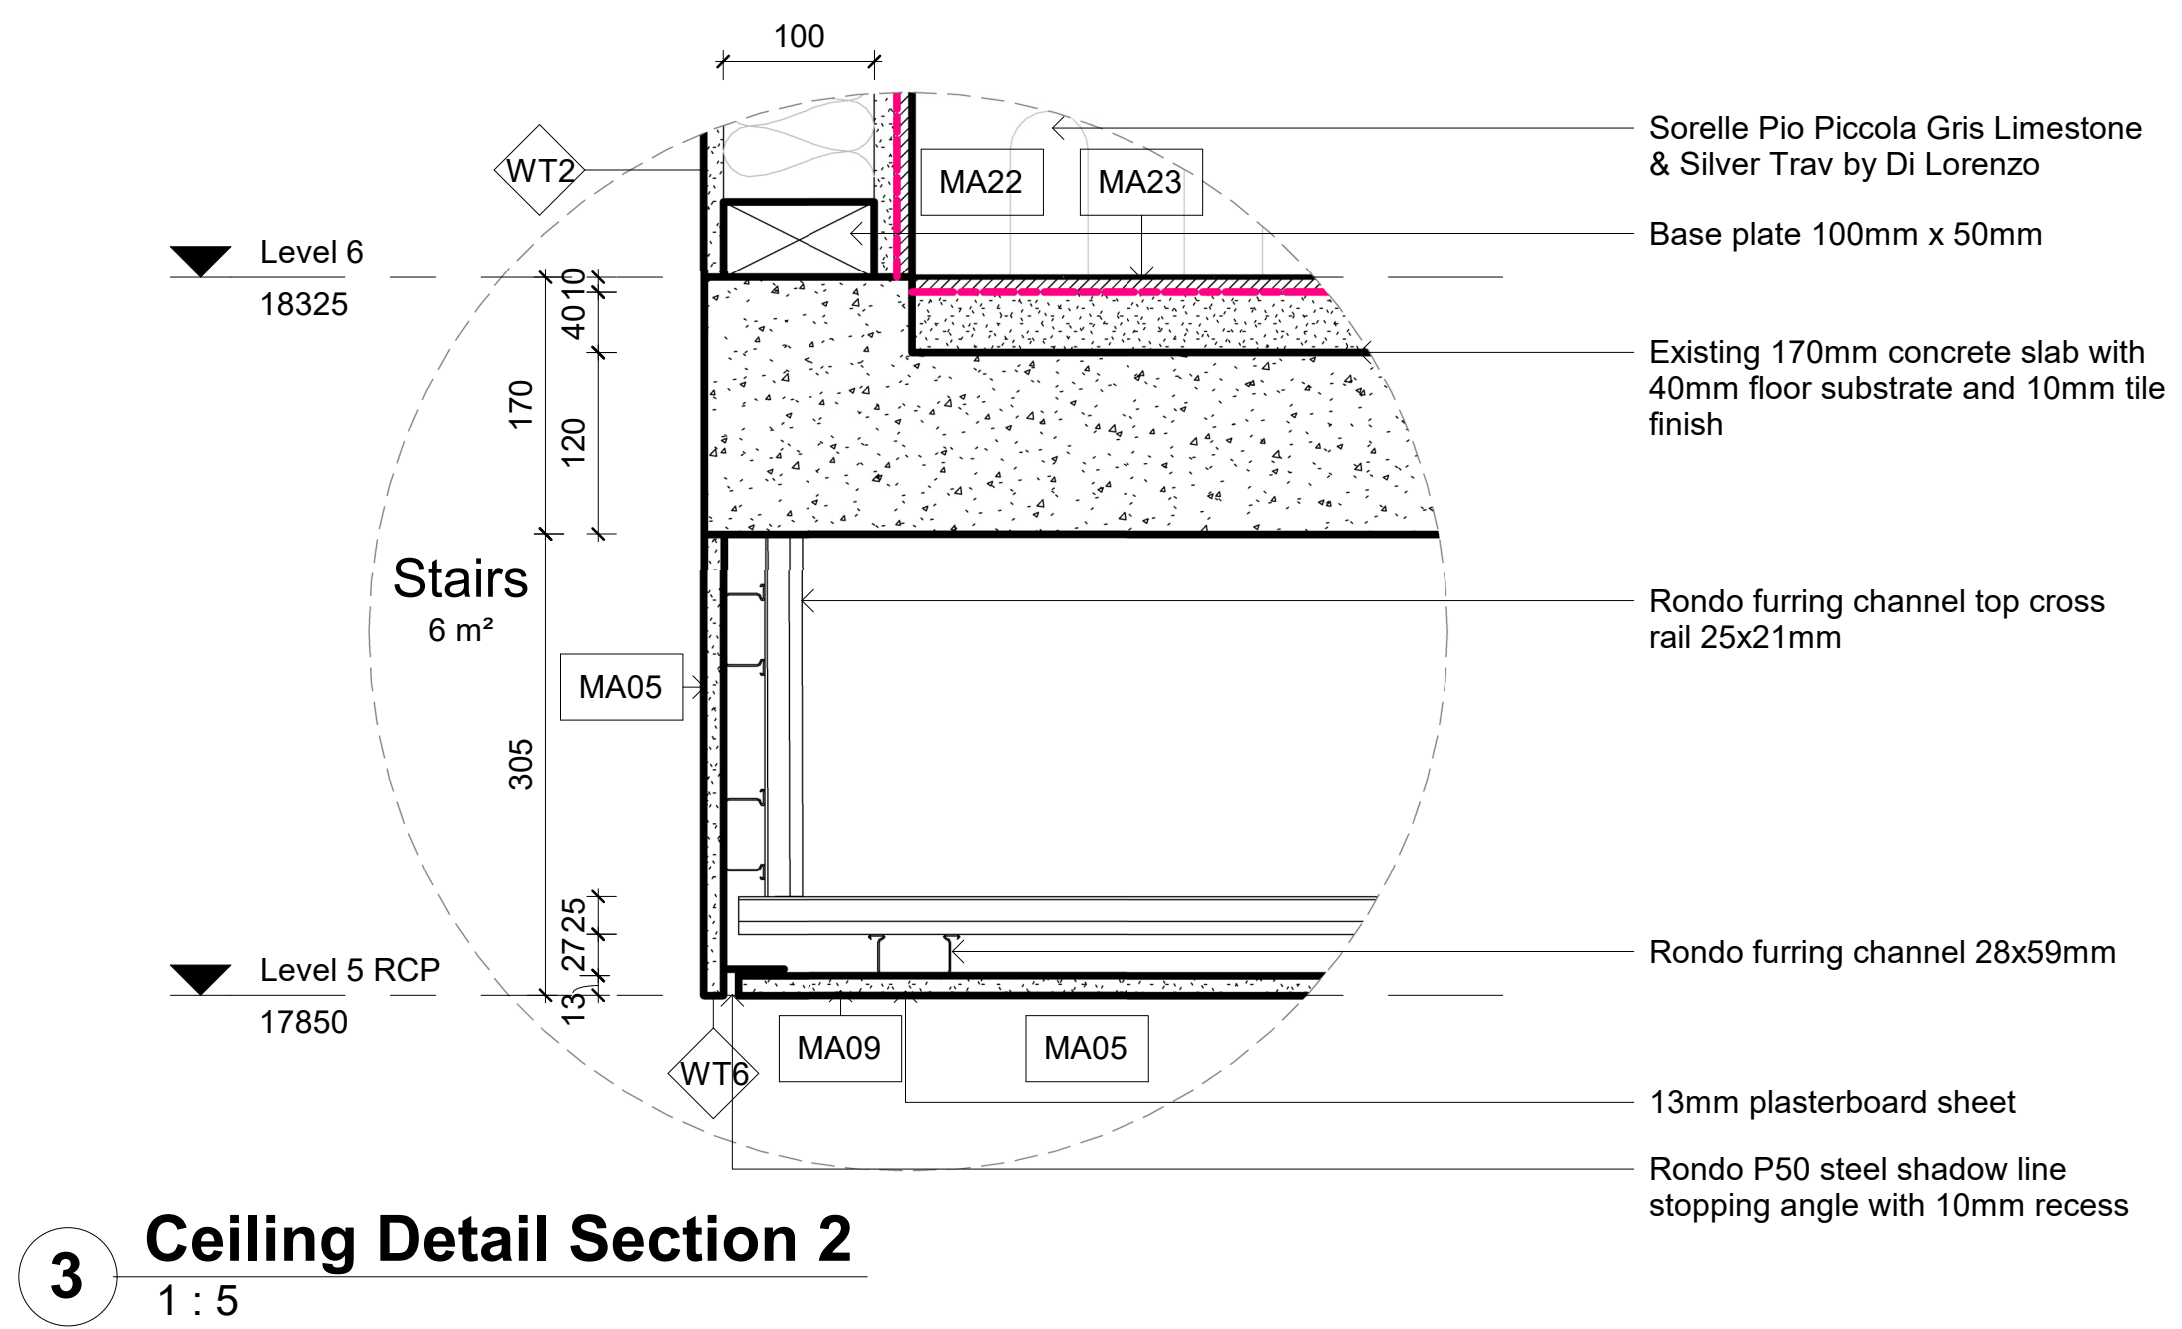


RCP LEGEND

	Circuit Wire		Shadow Line
	Grid Line	L102	Amis de Jean pendant light by Ligne Rognet
	Light Switch	L105	Pendant lights Re-Factory (blue) by Sicht Licht for bed area
FFL	Finished Floor Level	L113	Downlight Recessed 100mm
FCL	Finished Ceiling Level		

<

Revisions			Do not scale drawings. Use figured dimensions only. Check and verify levels and dimensions on site prior to commencement of any work, the preparation of drawings or the fabrication of components. This drawing is copyright and can not be reproduced without written consent.	Client Marion & Will Baker	True North 	Billy Blue College of Design 46-52 Mountain Street, Ultimo, NSW 2007, Australia +61 (0)2 9999 9999   	Project IDR304A Assessment Brief 2 545/46 Baywater Drive, Wentworth Point, NSW, 2127 Project number 25.001	Drawing Title Level 6 proposed RCP Drawing Status CONSTRUCTION DRAWINGS NOT FOR CONSTRUCTION	Scale	Drawing No	Issue	
No	Date	Description							Ver. App'd	1:50	A06	A
A	20.08.25	CONSTRUCTION DRAWINGS							XX App'd	Date	20.08.25	Drawn by

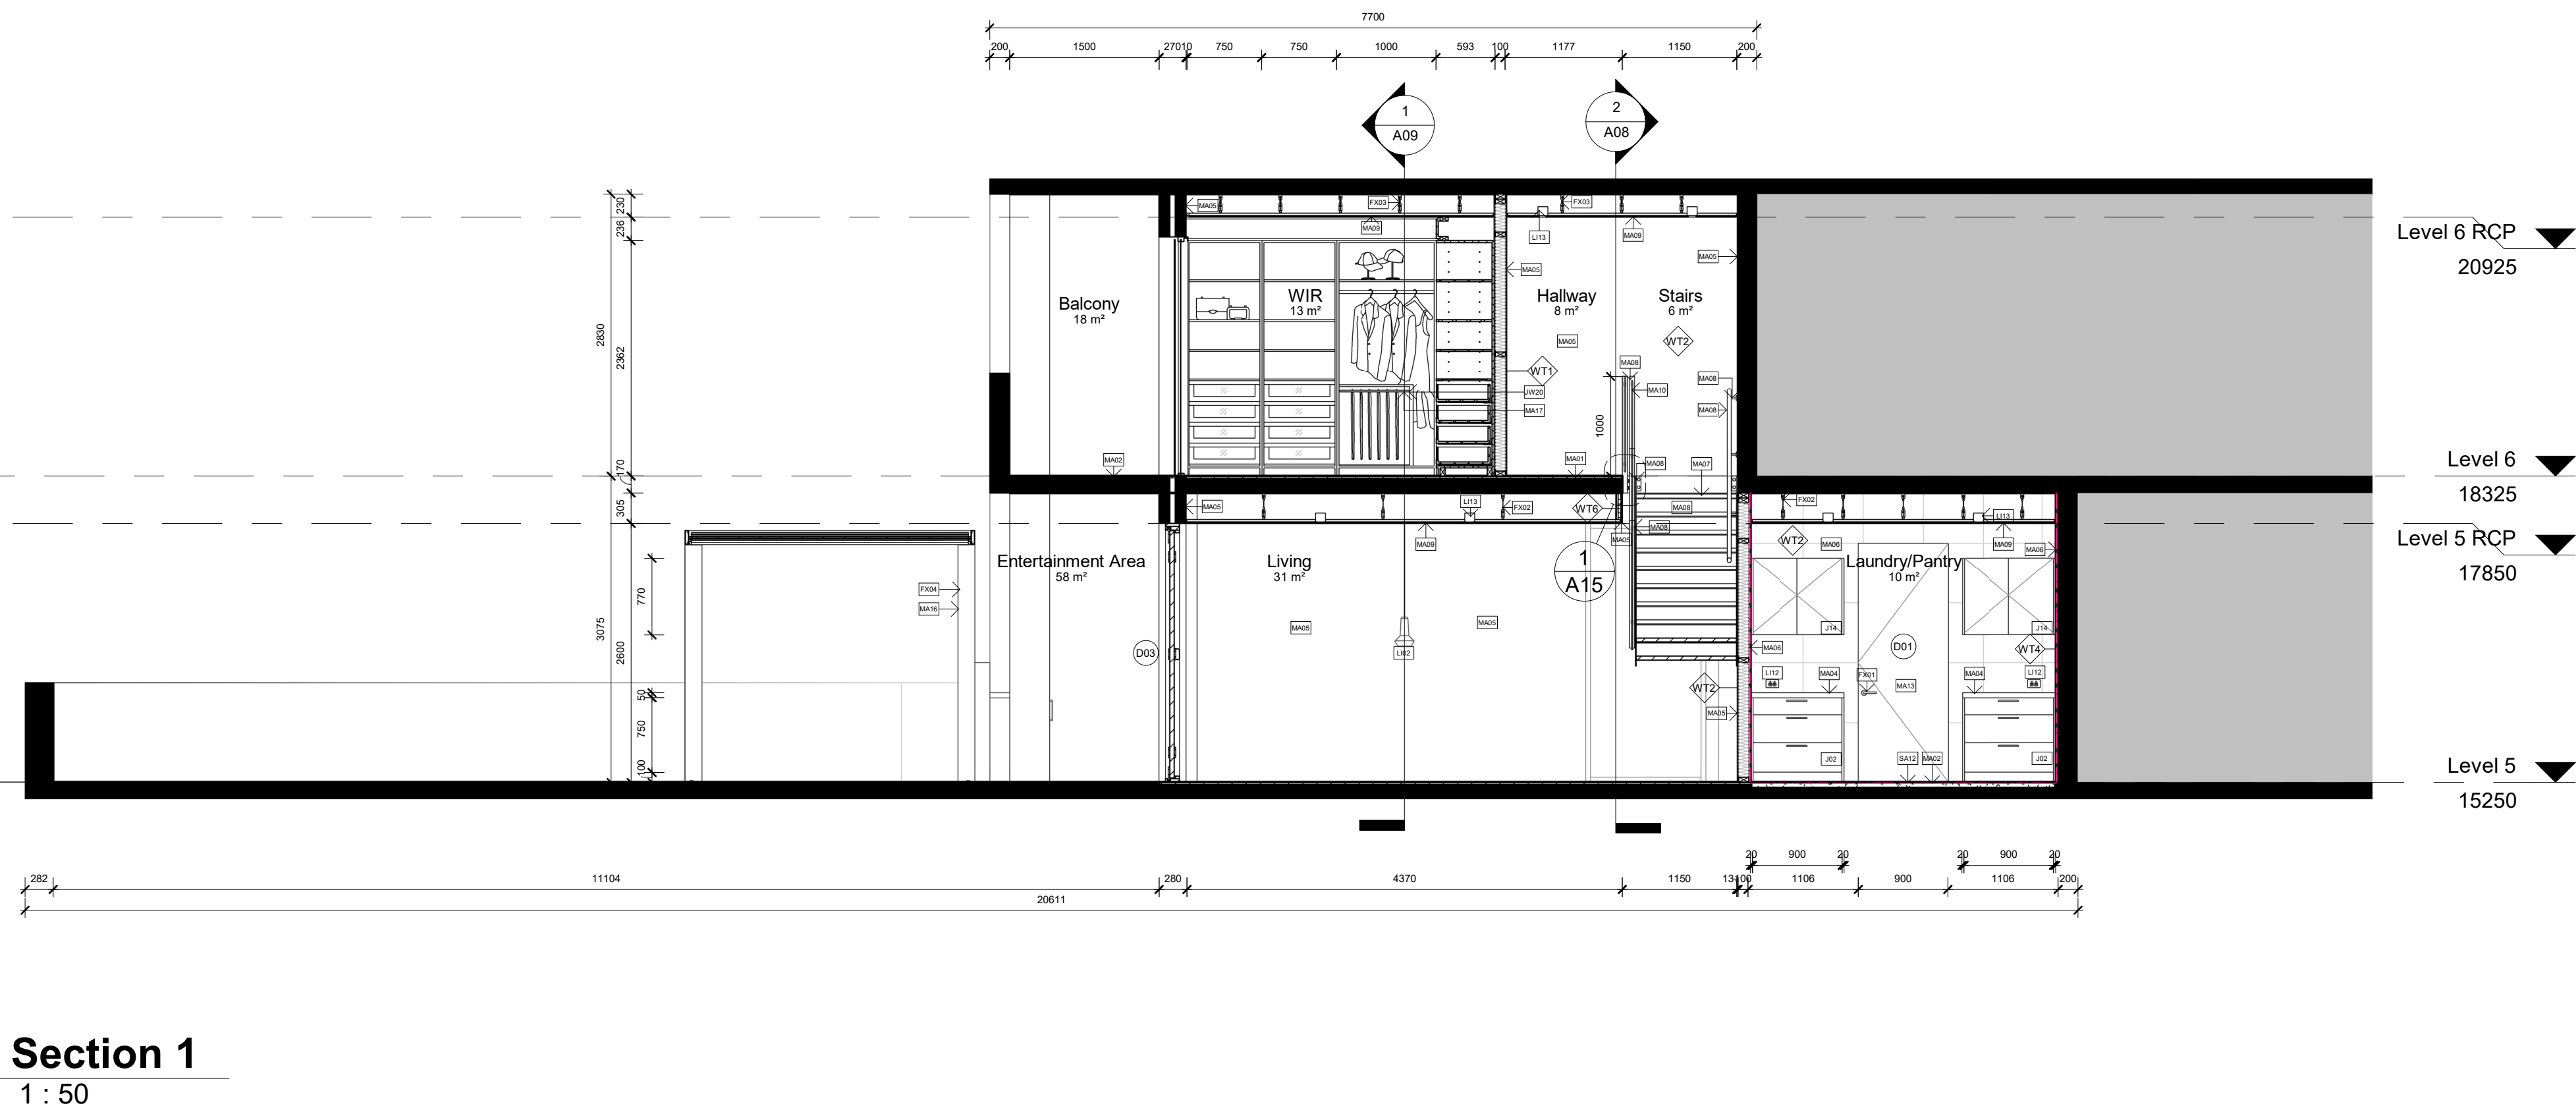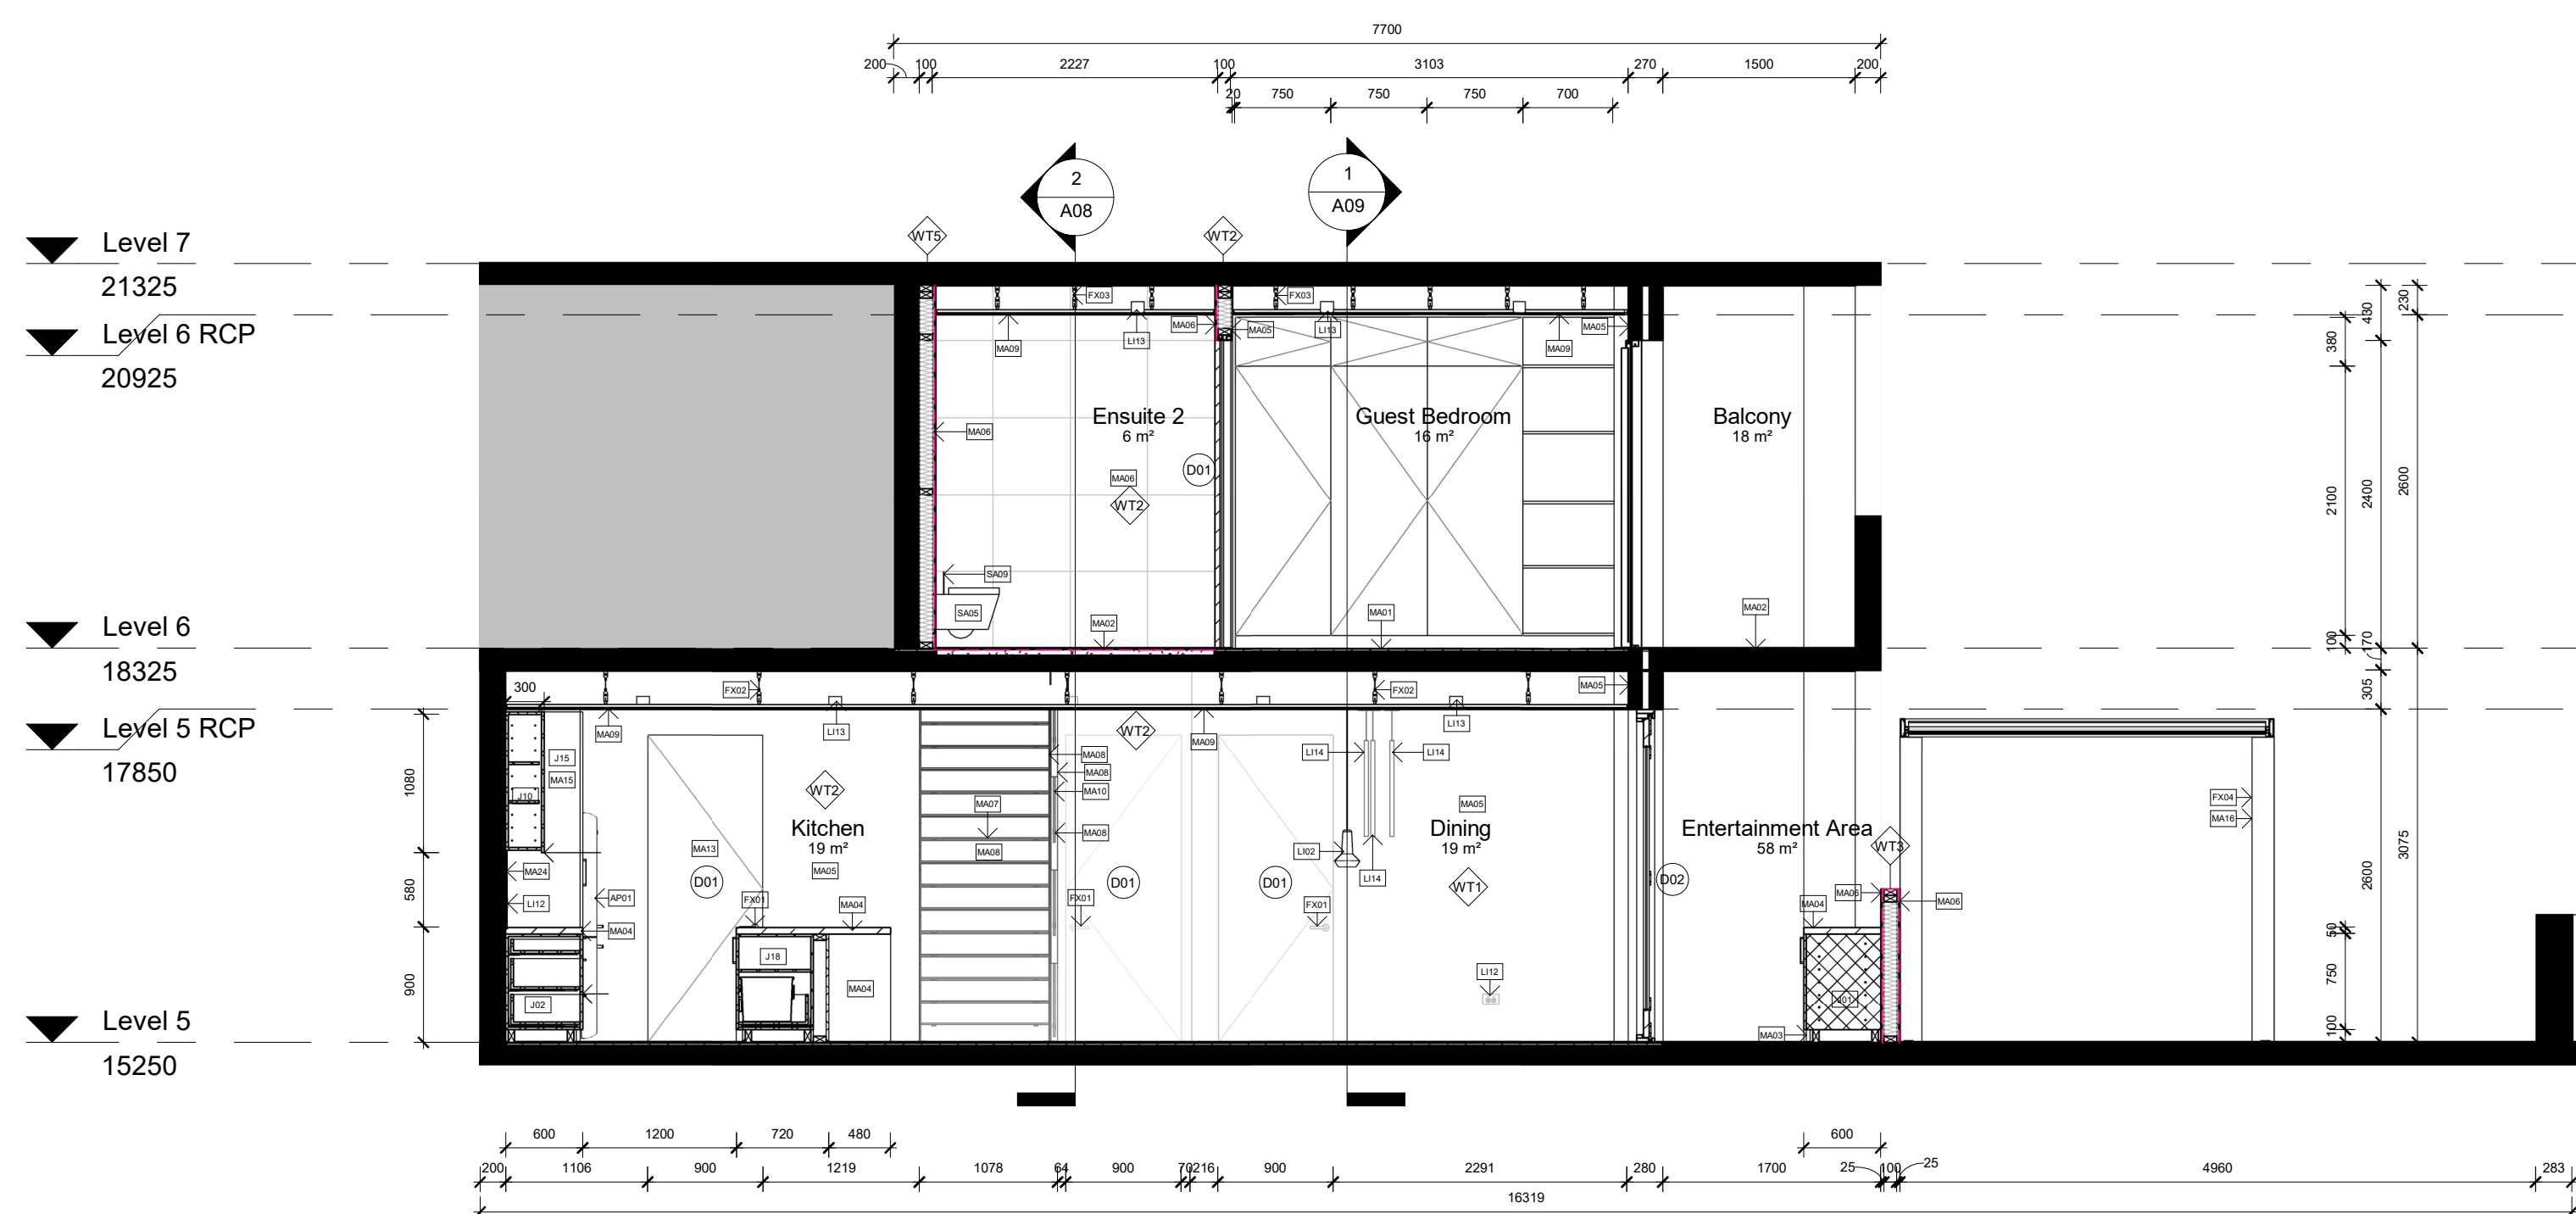[illegible]

Revisions			Do not scale drawings. Use figured dimensions only. Check and verify levels and dimensions on site prior to commencement of any work, the preparation of drawings or the fabrication of components. This drawing is copyright and can not be reproduced without written consent.	Client Marion & Will Baker	True North	Billy Blue College of Design 46-52 Mountain Street, Ultimo, NSW 2007, Australia +61 (0)2 9999 9999  BILLY BLUE COLLEGE OF DESIGN  TORRENS UNIVERSITY AUSTRALIA  LAUREATE INTERNATIONAL UNIVERSITIES	Project IDR304A Assessment Brief 2 545/46 Baywater Drive, Wentworth Point, NSW, 2127 Project number 25.001	Drawing Title Sections 1 & 2 Drawing Status CONSTRUCTION DRAWINGS NOT FOR CONSTRUCTION	Scale	Drawing No	Issue	
No	Date	Description							Ver. App'd	1:50	A07	A
A	20.08.25	CONSTRUCTION DRAWINGS							XX App'd	Date	20.08.25	
								Drawn by	IT			



The diagram shows a horizontal beam of total length 2.0m. A uniformly distributed load of 10 kN/m is applied over a section of the beam that is 0.5m long, starting from the left end. The load is represented by a thick black bar above the beam. The beam is supported at both ends by vertical reaction forces.

Revisions			Do not scale drawings. Use figured dimensions only. Check and verify levels and dimensions on site prior to commencement of any work, the preparation of drawings or the fabrication of components. This drawing is copyright and can not be reproduced without written consent.	Client Marion & Will Baker	True North	Billy Blue College of Design 46-52 Mountain Street, Ultimo, NSW 2007, Australia +61 (0)2 9999 9999  BILLY BLUE COLLEGE OF DESIGN™  TORRENS UNIVERSITY AUSTRALIA  LAUREATE INTERNATIONAL UNIVERSITIES	Project IDR304A Assessment Brief 2 545/46 Baywater Drive, Wentworth Point, NSW, 2127 Project number 25.001	Drawing Title Sections 3 & 4 Drawing Status CONSTRUCTION DRAWINGS NOT FOR CONSTRUCTION	Scale	Drawing No	Issue	
No	Date	Description							Ver. App'd	1:50	A08	A
A	20.08.25	CONSTRUCTION DRAWINGS							XX App'd	Date	20.08.25	
										Drawn by	IT	

1 North Elevation
1 : 50

LEGEND

GRAPHIC SYMBOLS

Existing Structure

Surrounding Tenancies

Concrete Structure

Timber Structure

Tile

PB/FC 13mm

MDF

Stone

Brickwork

Insulation

Timber Stud 100x50mm

Glazing Detail

Waterproofing Membrane

GPO

WALL TYPES

Dry/Dry Wall - Timber stud 50x100mm with 13mm PB on either side

Dry/Wet Wall - Timber stud 50x100mm with 13mm PB on either side and 13mm FC, 2mm glue and 10mm tile on either side

Wet/Wet Wall - Timber Stud 50x100mm with 13mm fibre cement, 2mm glue and 10mm tile on either side

Wet/Existing Wall - 13mm FC + 2mm glue and 10mm tile on one side

Wet/Existing Wall - Timber Stud 50x100mm with 13mm fibre cement, 2mm glue and 10mm tile on one side

Dry Wall - 13mm PB

DOOR & WINDOW TYPES

W101

W102

W103

Alter Power Louvre 152 from EasyScreen H1200mm x W2200mm SH 750mm

Porta Fioritura Type 1 with 130mm Teleso by Gerobit H2400mm x W900mm

E2 Bifold 3 doors by Centor H2600mm x W4800mm

ABBREVIATIONS

ADJ

AP

AR

BS

BT

DW

DRW

EQ

FC

FCL

FEL

FL

FX

GPO

JC

KWC

LI

MA

MDF

OS

P

PB

PCLV

SA

SB

SKB

SL

SPB

W

WM

WT

Kickboard

Lighting

Mural

Medium density Fibreboard

Open Shelf

Partly

Plasterboard

Polyurethane finish

Safety

Splashback

Skirting board

Showerline

Splashback

Window

Washing Machine

Wall Type

Code

Description

AC01

Tata Candle holder by B&B Italia

AP01

50x Rens Side Washbasin (PVA162057) by Smeg

AP02

Fully integrated dishwasher (DWARF364) by Smeg

AP03

Black electric oven (PVE16204) by Smeg

AP04

Black topmount gas cooktop (PVA16204) by Smeg

AP05

Recessed wall mounted rangehood (MR 04) by Elica

AP06

WDB03 Eco 7kg Washing Machine by Miele

AR01

Alaska D133 mirror artwork by Dale Lamberton (1400x1000mm)

AR02

28 Milestone Face 2 Face Half Trough (2011) Lithograph by JR

AR04

1 amp per meter artwork by Dale Lamberton (1400x1000mm)

EQ01

Coffee machine Nespresso system

EQ02

Toaster (M6 T16204) by Kenwood

EQ04

Vacuum cleaner (DC05 Animal) by Dyson

EQ05

The Frame 35 inch (UAGS3020W4XY) 4K Smart TV by Samsung

EQ06

Blu-ray Player with Wi-Fi and 3D (BPS3050) by Sony

EQ07

Audio: 18 Walnut & copper surround sound system by Bang & Olufsen

EQ08

Audio: 27 inch by Apple

EQ09

Keyboard & 3 magic mouse by Apple

FU01

6 metre dining table (Bee (2600x900) by MDF Italia

FU03

Eames Moulded Wood Chair by Herman Miller (TBD)

FU04

Aluminium Bed Set bed by MDF Italia (2100 x 1700mm x 450H)

FU05

Reclaimed Rug by Moroso

FU06

Vase: Roaring deer vase by Mager

FU08

Cass rug (4000x4000) by Ligne Roset

FU09

Benson (dark/light) coffee table by Minotti

FU11

Walnut Mulling L1000 cabinet by bel Barcelona

FU12

Radial 3 seater sofa (R0213) First colour by Jordan

FU13

Peggie armchair (walnut & C1) by Ogilvie

FU14

Wash bed (200x240mm) by B&B Italia

FU15

Bookcase: side Phoenix (Laser (P080) back) by Jordan

FU17

Outcrop rug by Designer Rugs (custom size)

FU18

Desk chair Flow Chair by MDF Italia

FU19

Mirror: Icons by Li Chance

FU20

Armchair: Chelsea by Moroso

FU22

Cabinet: Icones by Moroso

FX01

Coastal 4000 Series Round Row 4300x80 by Dornia

FX02

Concealed Ceiling System 1 by Rondo

FX03

Concealed Ceiling System 2 by Rondo

FX04

Brush: Sanatide Steel Louvered Pergola by Backyard Discovery

FX05

Glass Ring U bracket by Mer

FX06

D Handle: Zero Alloy H Handle (Laser 100mm by H&B Italia

J01

Floor cabinet with door W000C0604H750

J02

Floor cabinet 3x drawers W000C0604H750

J03

Floor cabinet 3x drawers W000C0604H750

J04

Floor cabinet 3x drawers W000C0604H750

J05

Floor cabinet with door W100C0604H750

J10

Wall cabinet door W000C0604H750

J13

Wall cabinet 2 doors W000C0604H750

J14

Wall cabinet 2 doors W000C0604H750

J15

Wall cabinet door (partly) W000C0604H750

J16

Floor cabinet door (partly) W000C0604H750

J17

Floor cabinet drawer (partly) W000C0604H750

J18

Floor cabinet drawer (partly) W000C0604H750

J21

Custom Vanity 2300x450x450mm

J22

Custom Mirror Cabinet 2000x1000x450mm

J23

Wardrobe Frame 1000x800 by Ikea

JW1

Wardrobe Frame 1000x800 by Ikea

JW2

Wardrobe Frame 1000x800 by Ikea

JW3

Wardrobe Frame 1000x800 by Ikea

JW4

Wardrobe Frame 1000x800 by Ikea

JW5

Wardrobe Frame 1000x800 by Ikea

JW6

Wardrobe Frame 1000x800 by Ikea

JW7

Wardrobe Frame 1000x800 by Ikea

JW8

Wardrobe Frame 1000x800 by Ikea

JW9

Wardrobe Frame 1000x800 by Ikea

JW10

Wardrobe Frame 1000x800 by Ikea

JW11

Wardrobe Frame 1000x800 by Ikea

JW12

Wardrobe Frame 1000x800 by Ikea

JW13

Wardrobe Frame 1000x800 by Ikea

JW14

Wardrobe Frame 1000x800 by Ikea

JW15

Wardrobe Frame 1000x800 by Ikea

JW16

Wardrobe Frame 1000x800 by Ikea

JW17

Wardrobe Frame 1000x800 by Ikea

JW18

Wardrobe Frame 1000x800 by Ikea

JW19

Wardrobe Frame 1000x800 by Ikea

JW20

Wardrobe Frame 1000x800 by Ikea

JW21

Wardrobe Frame 1000x800 by Ikea

JW22

Wardrobe Frame 1000x800 by Ikea

JW23

Wardrobe Frame 1000x800 by Ikea

JW24

Wardrobe Frame 1000x800 by Ikea

JW25

Wardrobe Frame 1000x800 by Ikea

JW26

Wardrobe Frame 1000x800 by Ikea

JW27

Wardrobe Frame 1000x800 by Ikea

L01

Mask desk lamp by Moroso

L02

Arm de Jean pendant light by Ligne Roset

L03

Maria floor lamp by Ligne Roset

L04

M&P Floor Lamp by Tondal

L05

Pendant lights Rio Plastic (blue) by Stang Licht for bel area

L07

Floor lamp - Tondal by Ligne Roset

L12

Double GPOs Lines (L777A) by HPM

L13

Downlight Recessed 100mm

L14

Carnal Nucle LED Wall & Ceiling Fixture by Nemo

M01

Floor finish timber

M02

Floor finish tile

M03

Joinery finish laminate oak

M04

Joinery finish laminate oak

M05

Wall finish paint 1

M06

Wall finish tile

M07

Star finish timber

M08

Star finish metal stainless steel

M09

Ceiling finish paint

MA10

Cladding transparent glass finish

MA13

Door paint white

MA12

Bifold door metal frame

MA13

Door paint white

MA15

Joinery carcass laminate white

MA16

Pergola finish metal

MA17

Rea Joinery White

MA18

Rea Joinery Glass

MA19

Custom Vanity White

MA20

Alabaster polished benchtop

MA22

Stainless Steel Benchtop

MA23

Triples DL 194025 snow glazed lava mosaic by Di Lorenzo

MA24

DL 190811 Arch Canvas C framed by Di Lorenzo

MA25

Rea Joinery White Oak

MA26

Rea Joinery White Oak

SA01

Wall basin WT 02 (550x775) by Alape

SA02

Wall basin mixer basin (550x775) by M&P

SA03

Round black bottle trap (504561) by M&P

SA04

1000mm x 500mm (550x885) by M&P

SA05

1000mm x 500mm (550x885) by M&P

Revisions			Do not scale drawings. Use figured dimensions only. Check and verify levels and dimensions on site prior to commencement of any work, the preparation of drawings or the fabrication of components. This drawing is copyright and can not be reproduced without written consent.	Client Marion & Will Baker	True North	Billy Blue College of Design 46-52 Mountain Street, Ultimo, NSW 2007, Australia +61 (0)2 9999 9999   	Project IDR304A Assessment Brief 2 545/46 Baywater Drive, Wentworth Point, NSW, 2127 Project number 25.001	Drawing Title North elevation Drawing Status CONSTRUCTION DRAWINGS NOT FOR CONSTRUCTION	Scale 1:50 Date 20.08.25 Drawn by IT	Drawing No A10 Issue A
No	Date	Description								
A	20.08.25	CONSTRUCTION DRAWINGS								

13/06/2025 7:18:37 PM
A1




A horizontal beam of total length 2.0m is shown. A uniformly distributed load of 10 kN/m is applied over a section of the beam between 0.5m and 1.0m from the left end. The load is represented by a thick black bar above the beam.

13/08/2025 7:19:08 PM




[illegible]


Revisions			Do not scale drawings. Use figured dimensions only. Check and verify levels and dimensions on site prior to commencement of any work, the preparation of drawings or the fabrication of components. This drawing is copyright and can not be reproduced without written consent.	Client Marion & Will Baker	True North 	Billy Blue College of Design 46-52 Mountain Street, Ultimo, NSW 2007, Australia +61 (0)2 9999 9999   	Project IDR304A Assessment Brief 2 545/46 Baywater Drive, Wentworth Point, NSW, 2127 Project number 25.001	Drawing Title Stair lower & upper plans, isometrics Drawing Status CONSTRUCTION DRAWINGS NOT FOR CONSTRUCTION	Scale 1:20 Date 20.08.25 Drawn by IT	Drawing No A12	Issue A		
No	Date	Description										Ver.	App'd
A	20.08.25	CONSTRUCTION DRAWINGS										XX	App'd






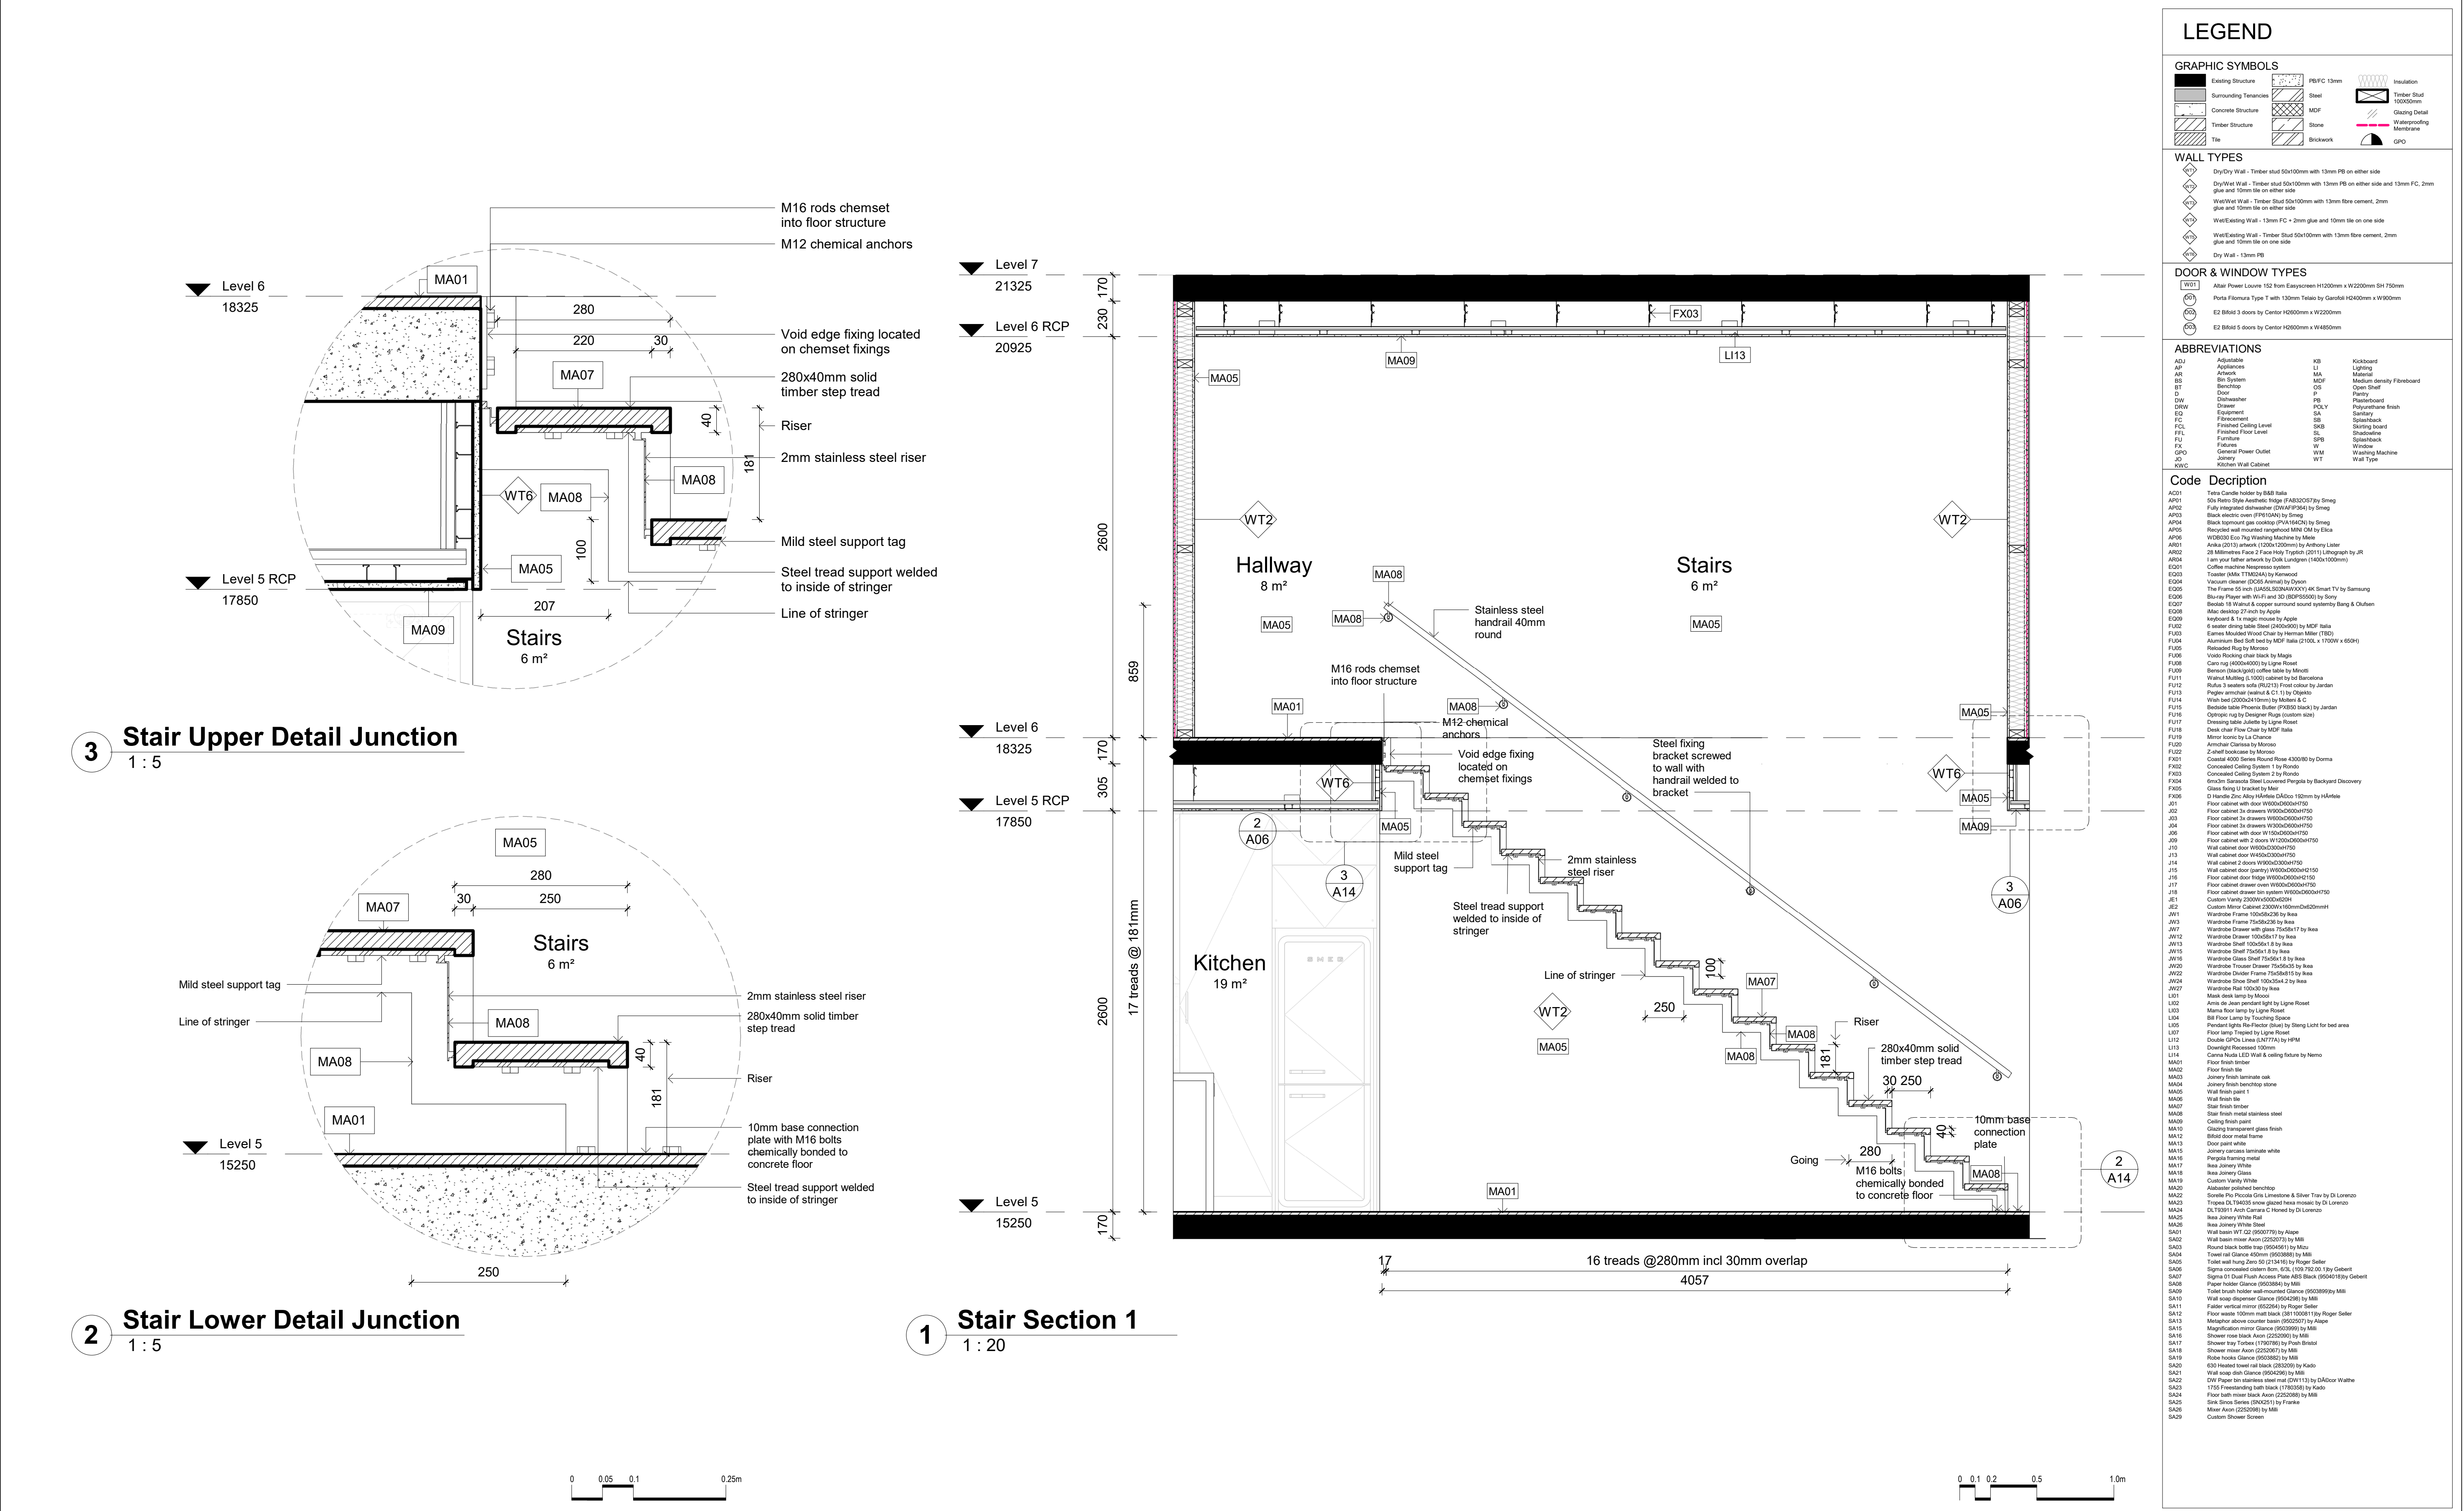


Revisions			Do not scale drawings. Use figured dimensions only. Check and verify levels and dimensions on site prior to commencement of any work, the preparation of drawings or the fabrication of components. This drawing is copyright and can not be reproduced without written consent.	Client Marion & Will Baker	True North	Billy Blue College of Design 46-52 Mountain Street, Ultimo, NSW 2007, Australia +61 (0)2 9999 9999	Project IDR304A Assessment Brief 2 545/46 Baywater Drive, Wentworth Point, NSW, 2127 Project number 25.001	Drawing Title Stair Section 1 & lower & upper detail section Drawing Status CONSTRUCTION DRAWINGS NOT FOR CONSTRUCTION	Scale As Shown Date 20.08.25 Drawn by IT	Drawing No A14 Issue A
No	Date	Description								
A	20.08.25	CONSTRUCTION DRAWINGS								

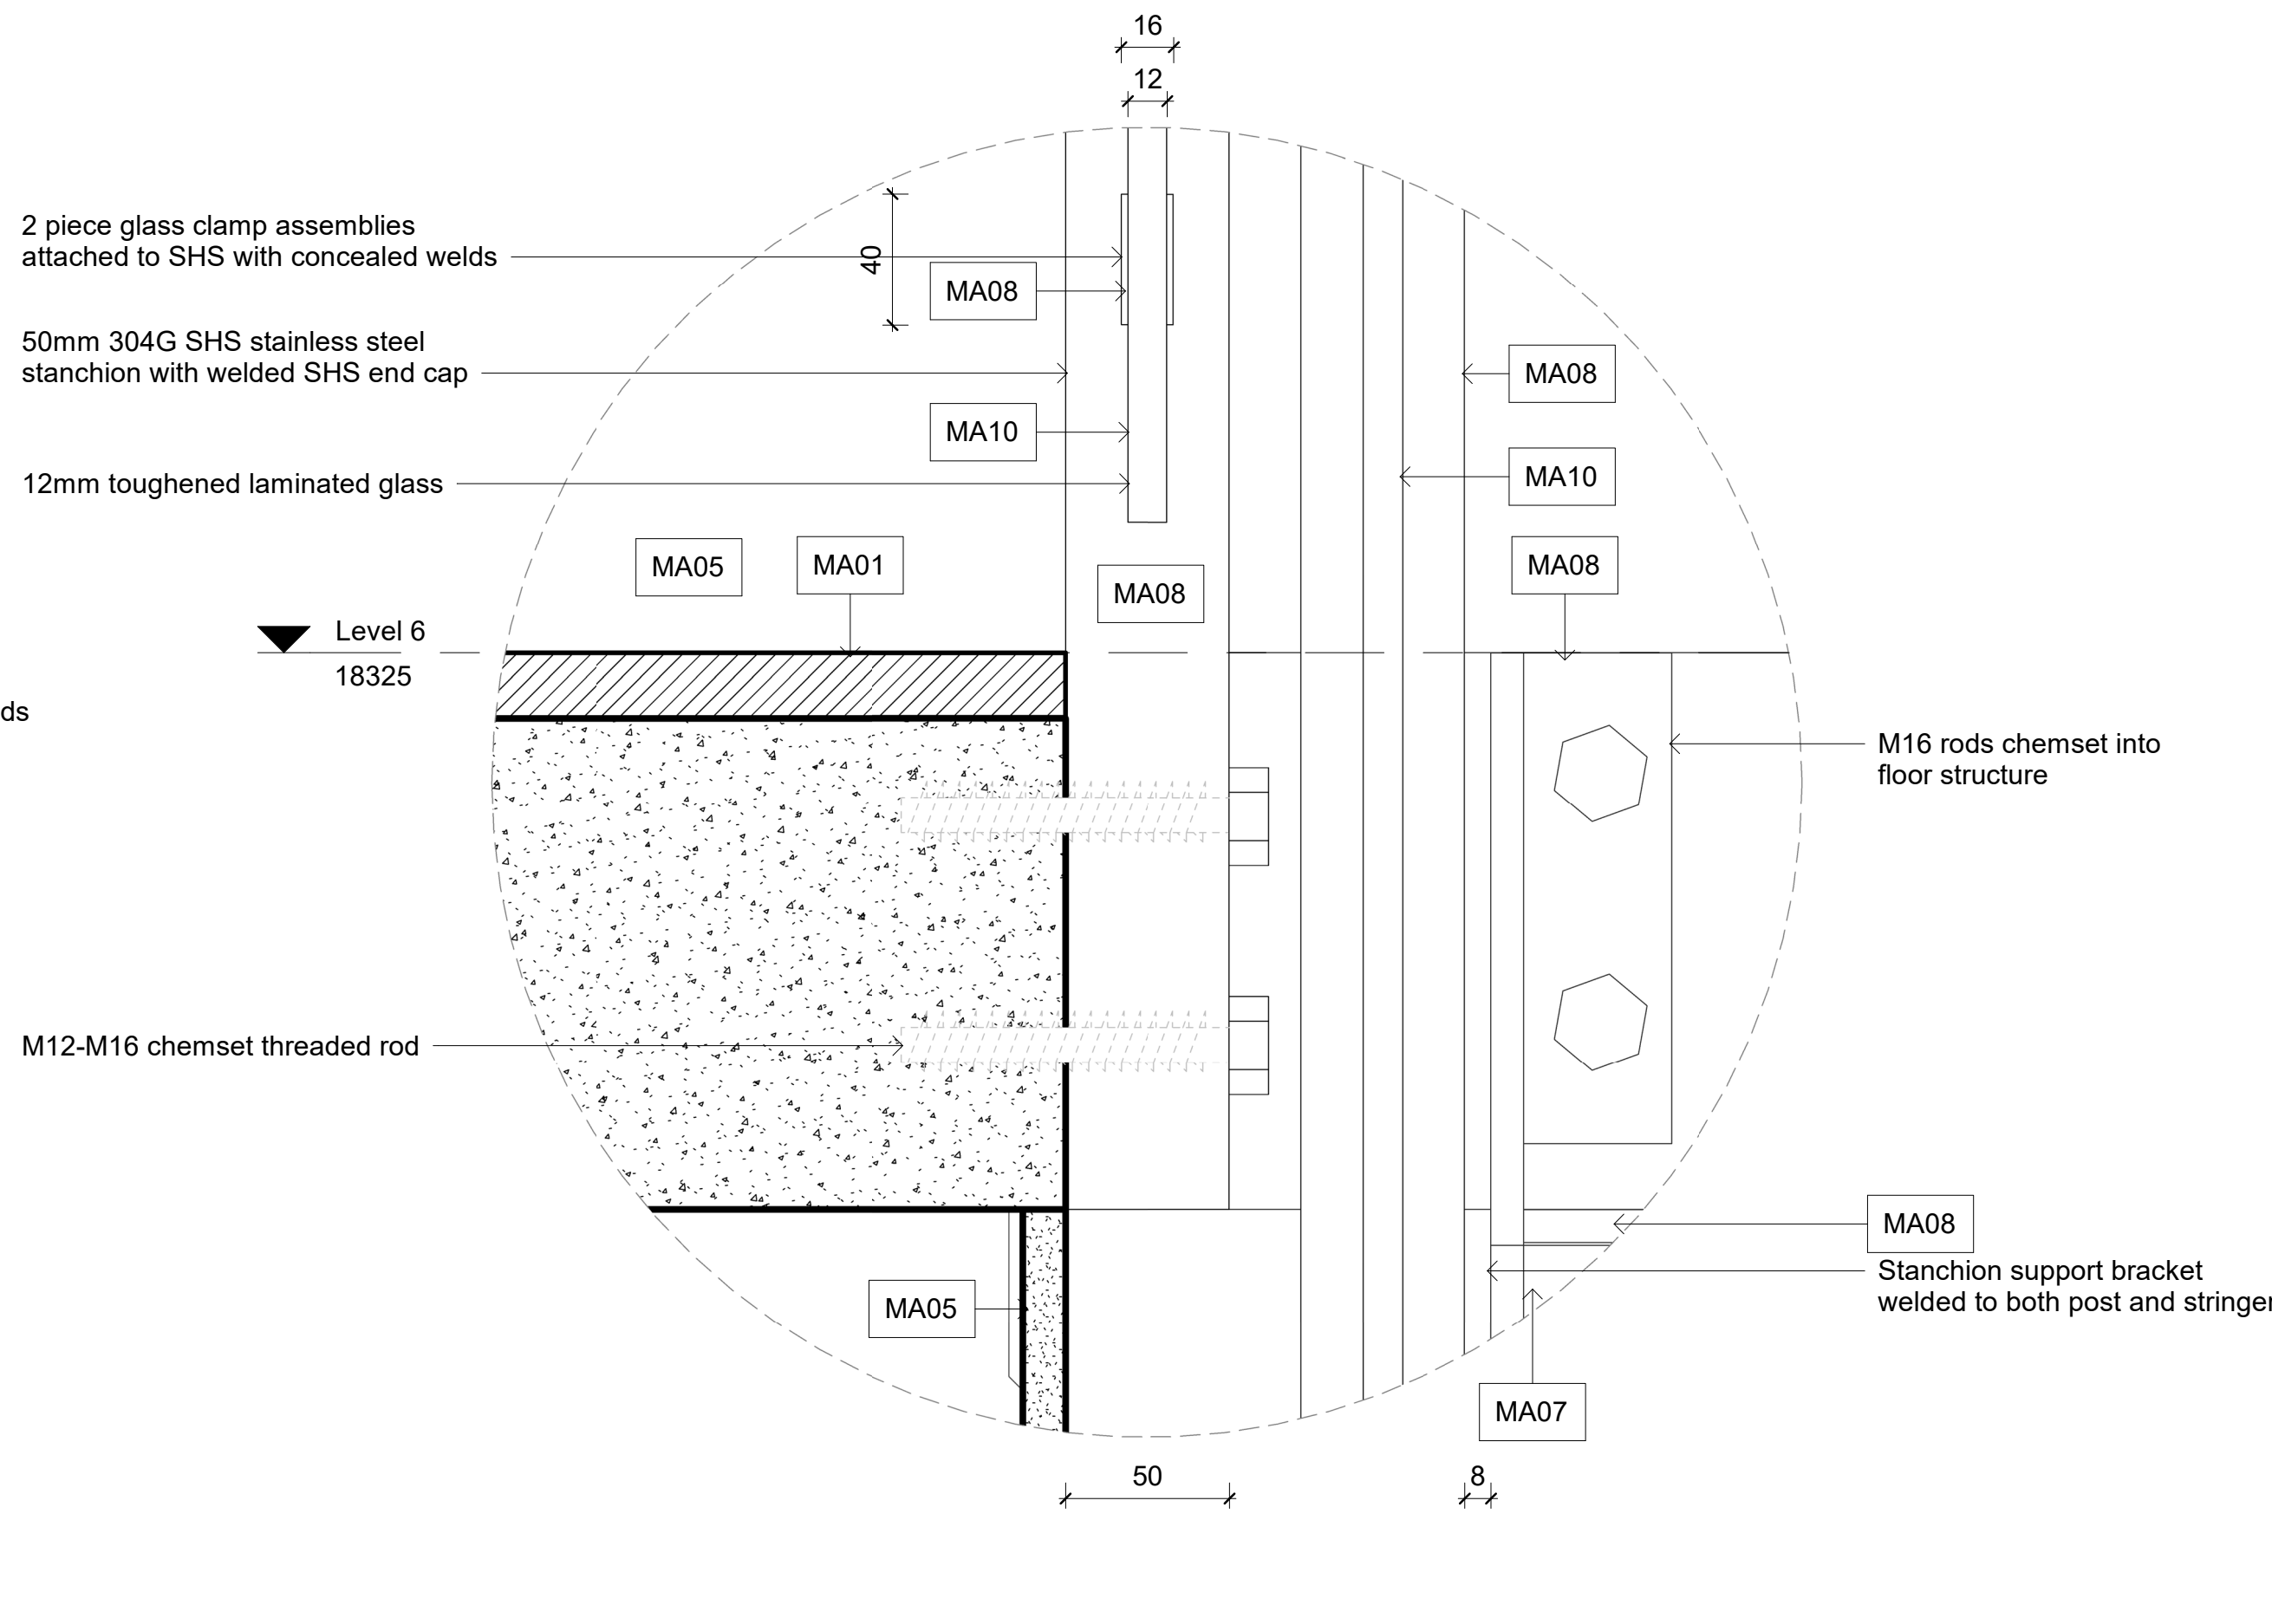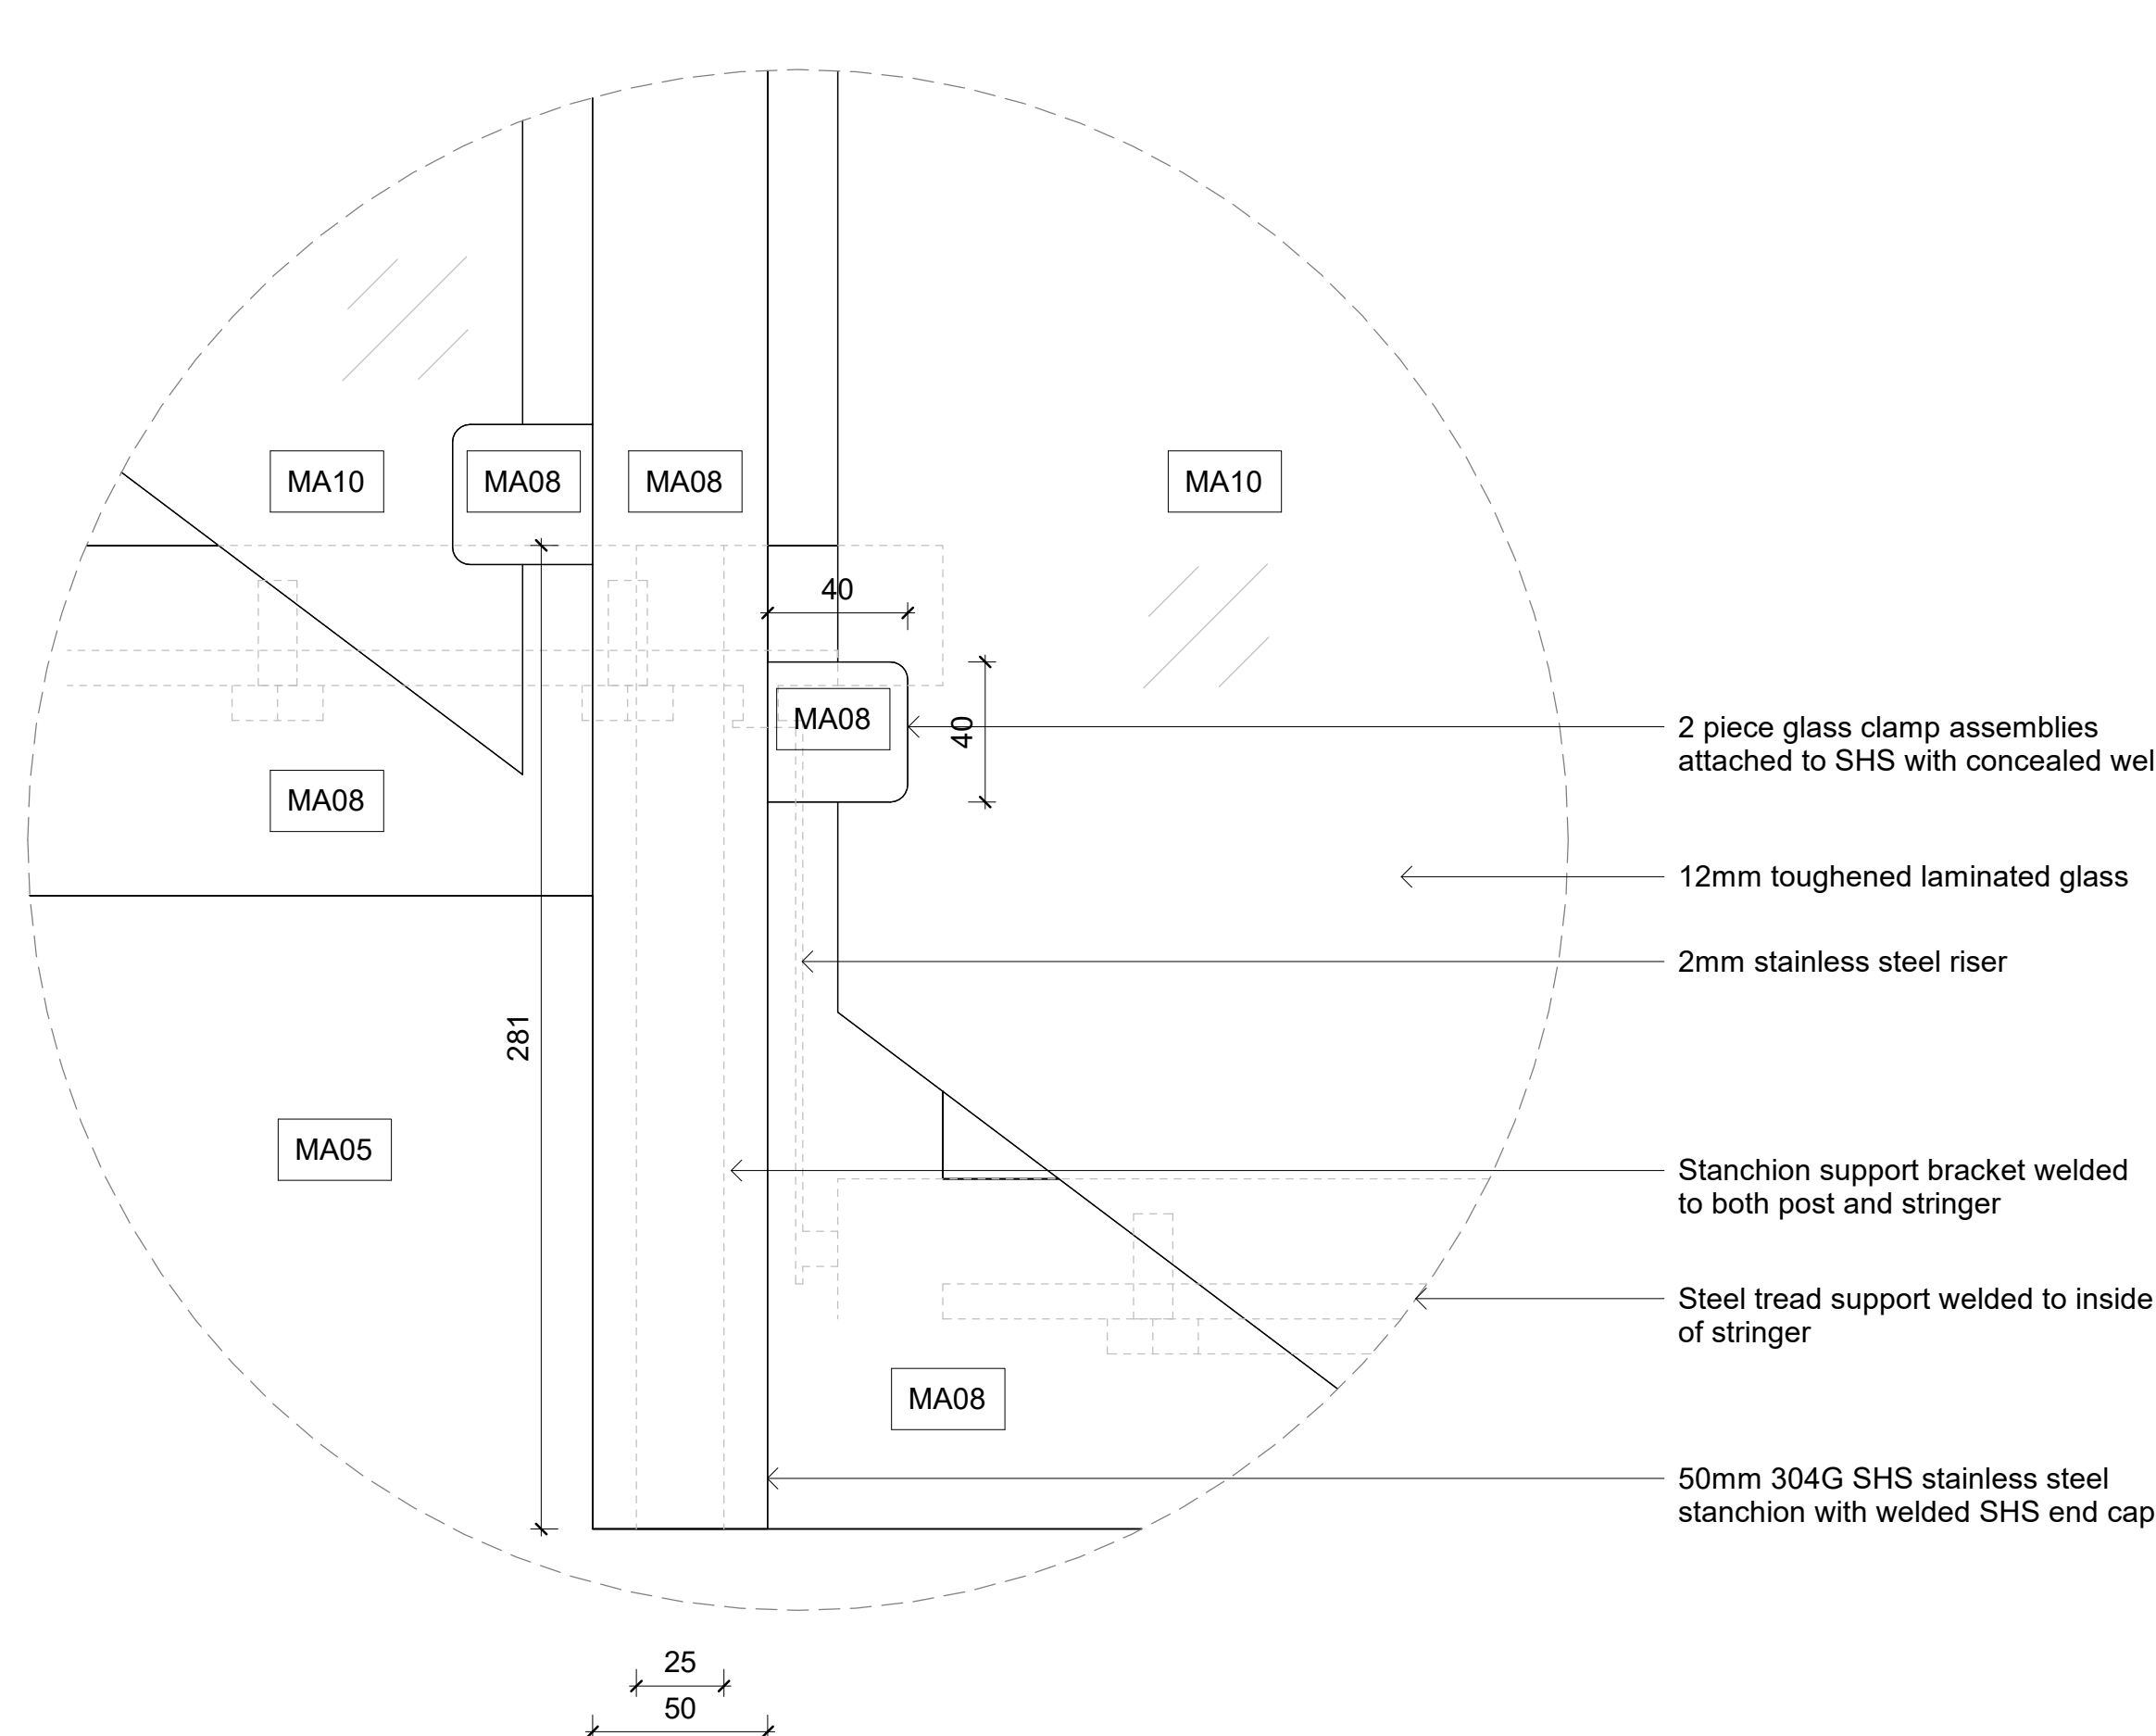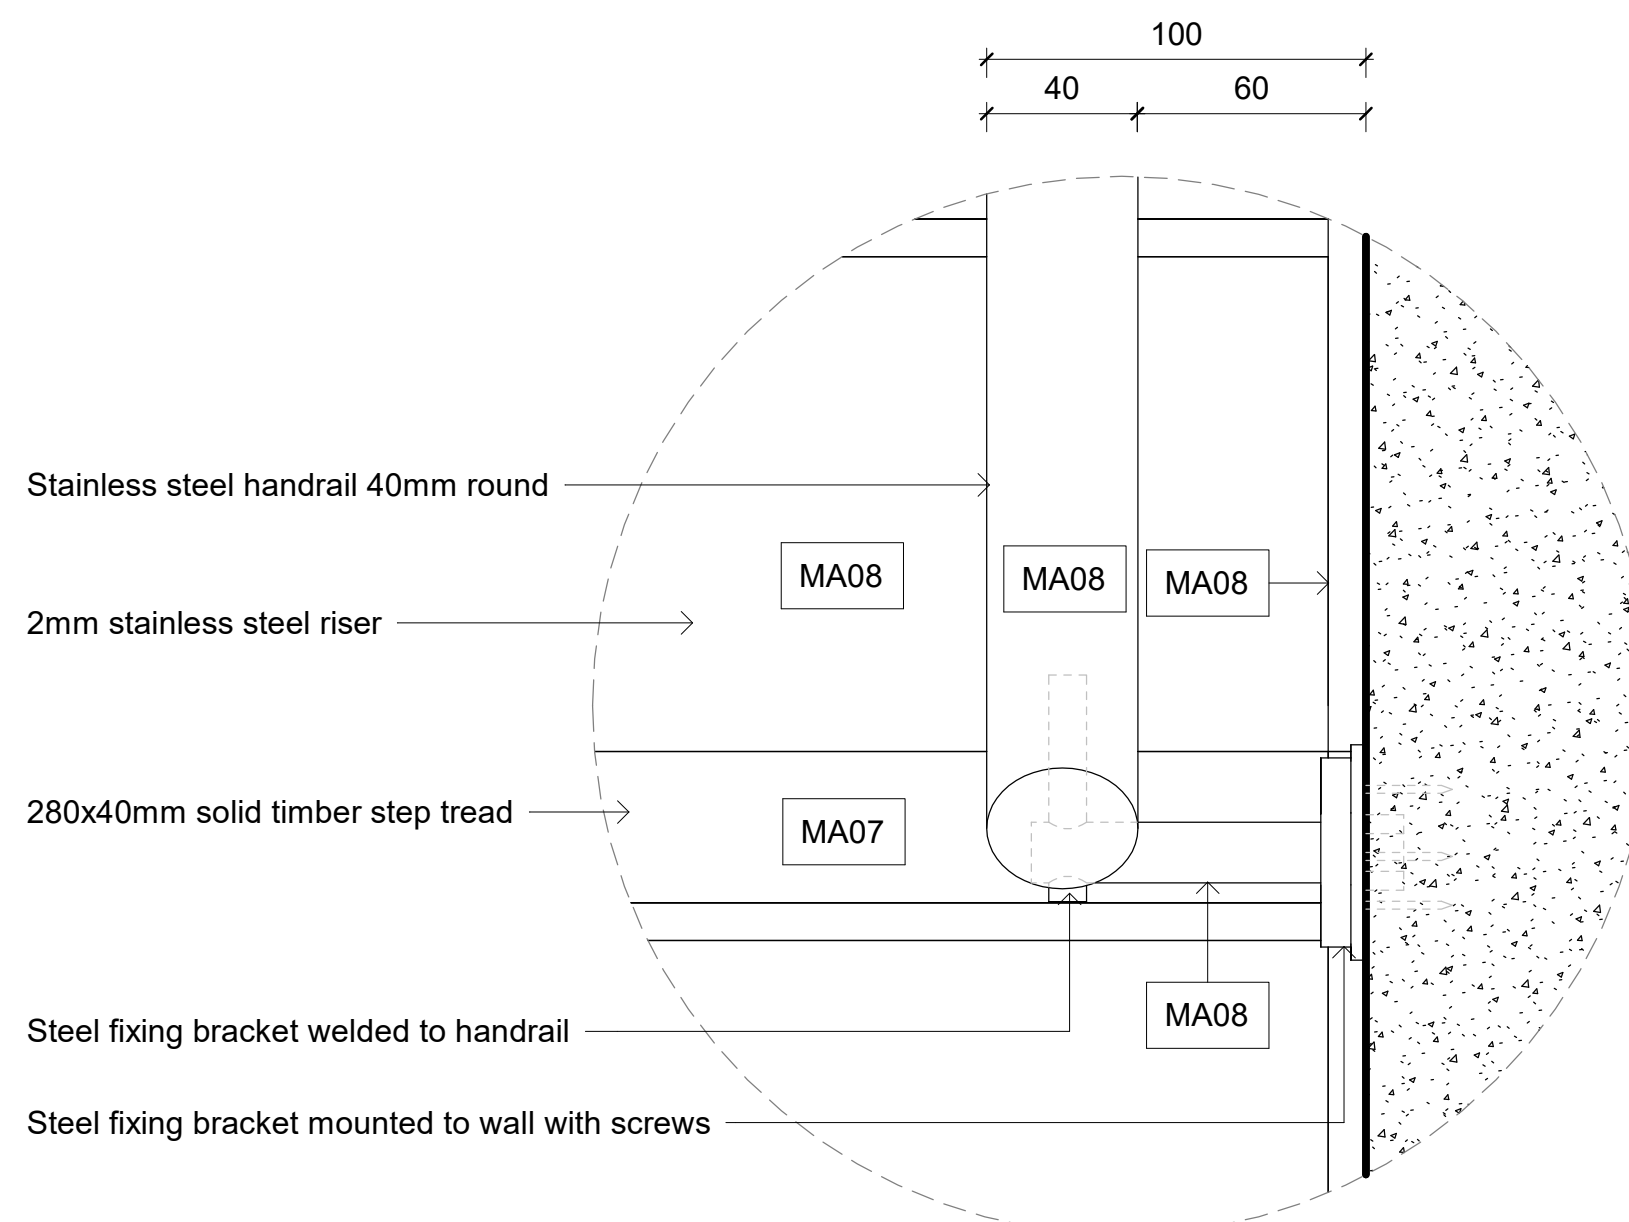
[illegible][illegible]

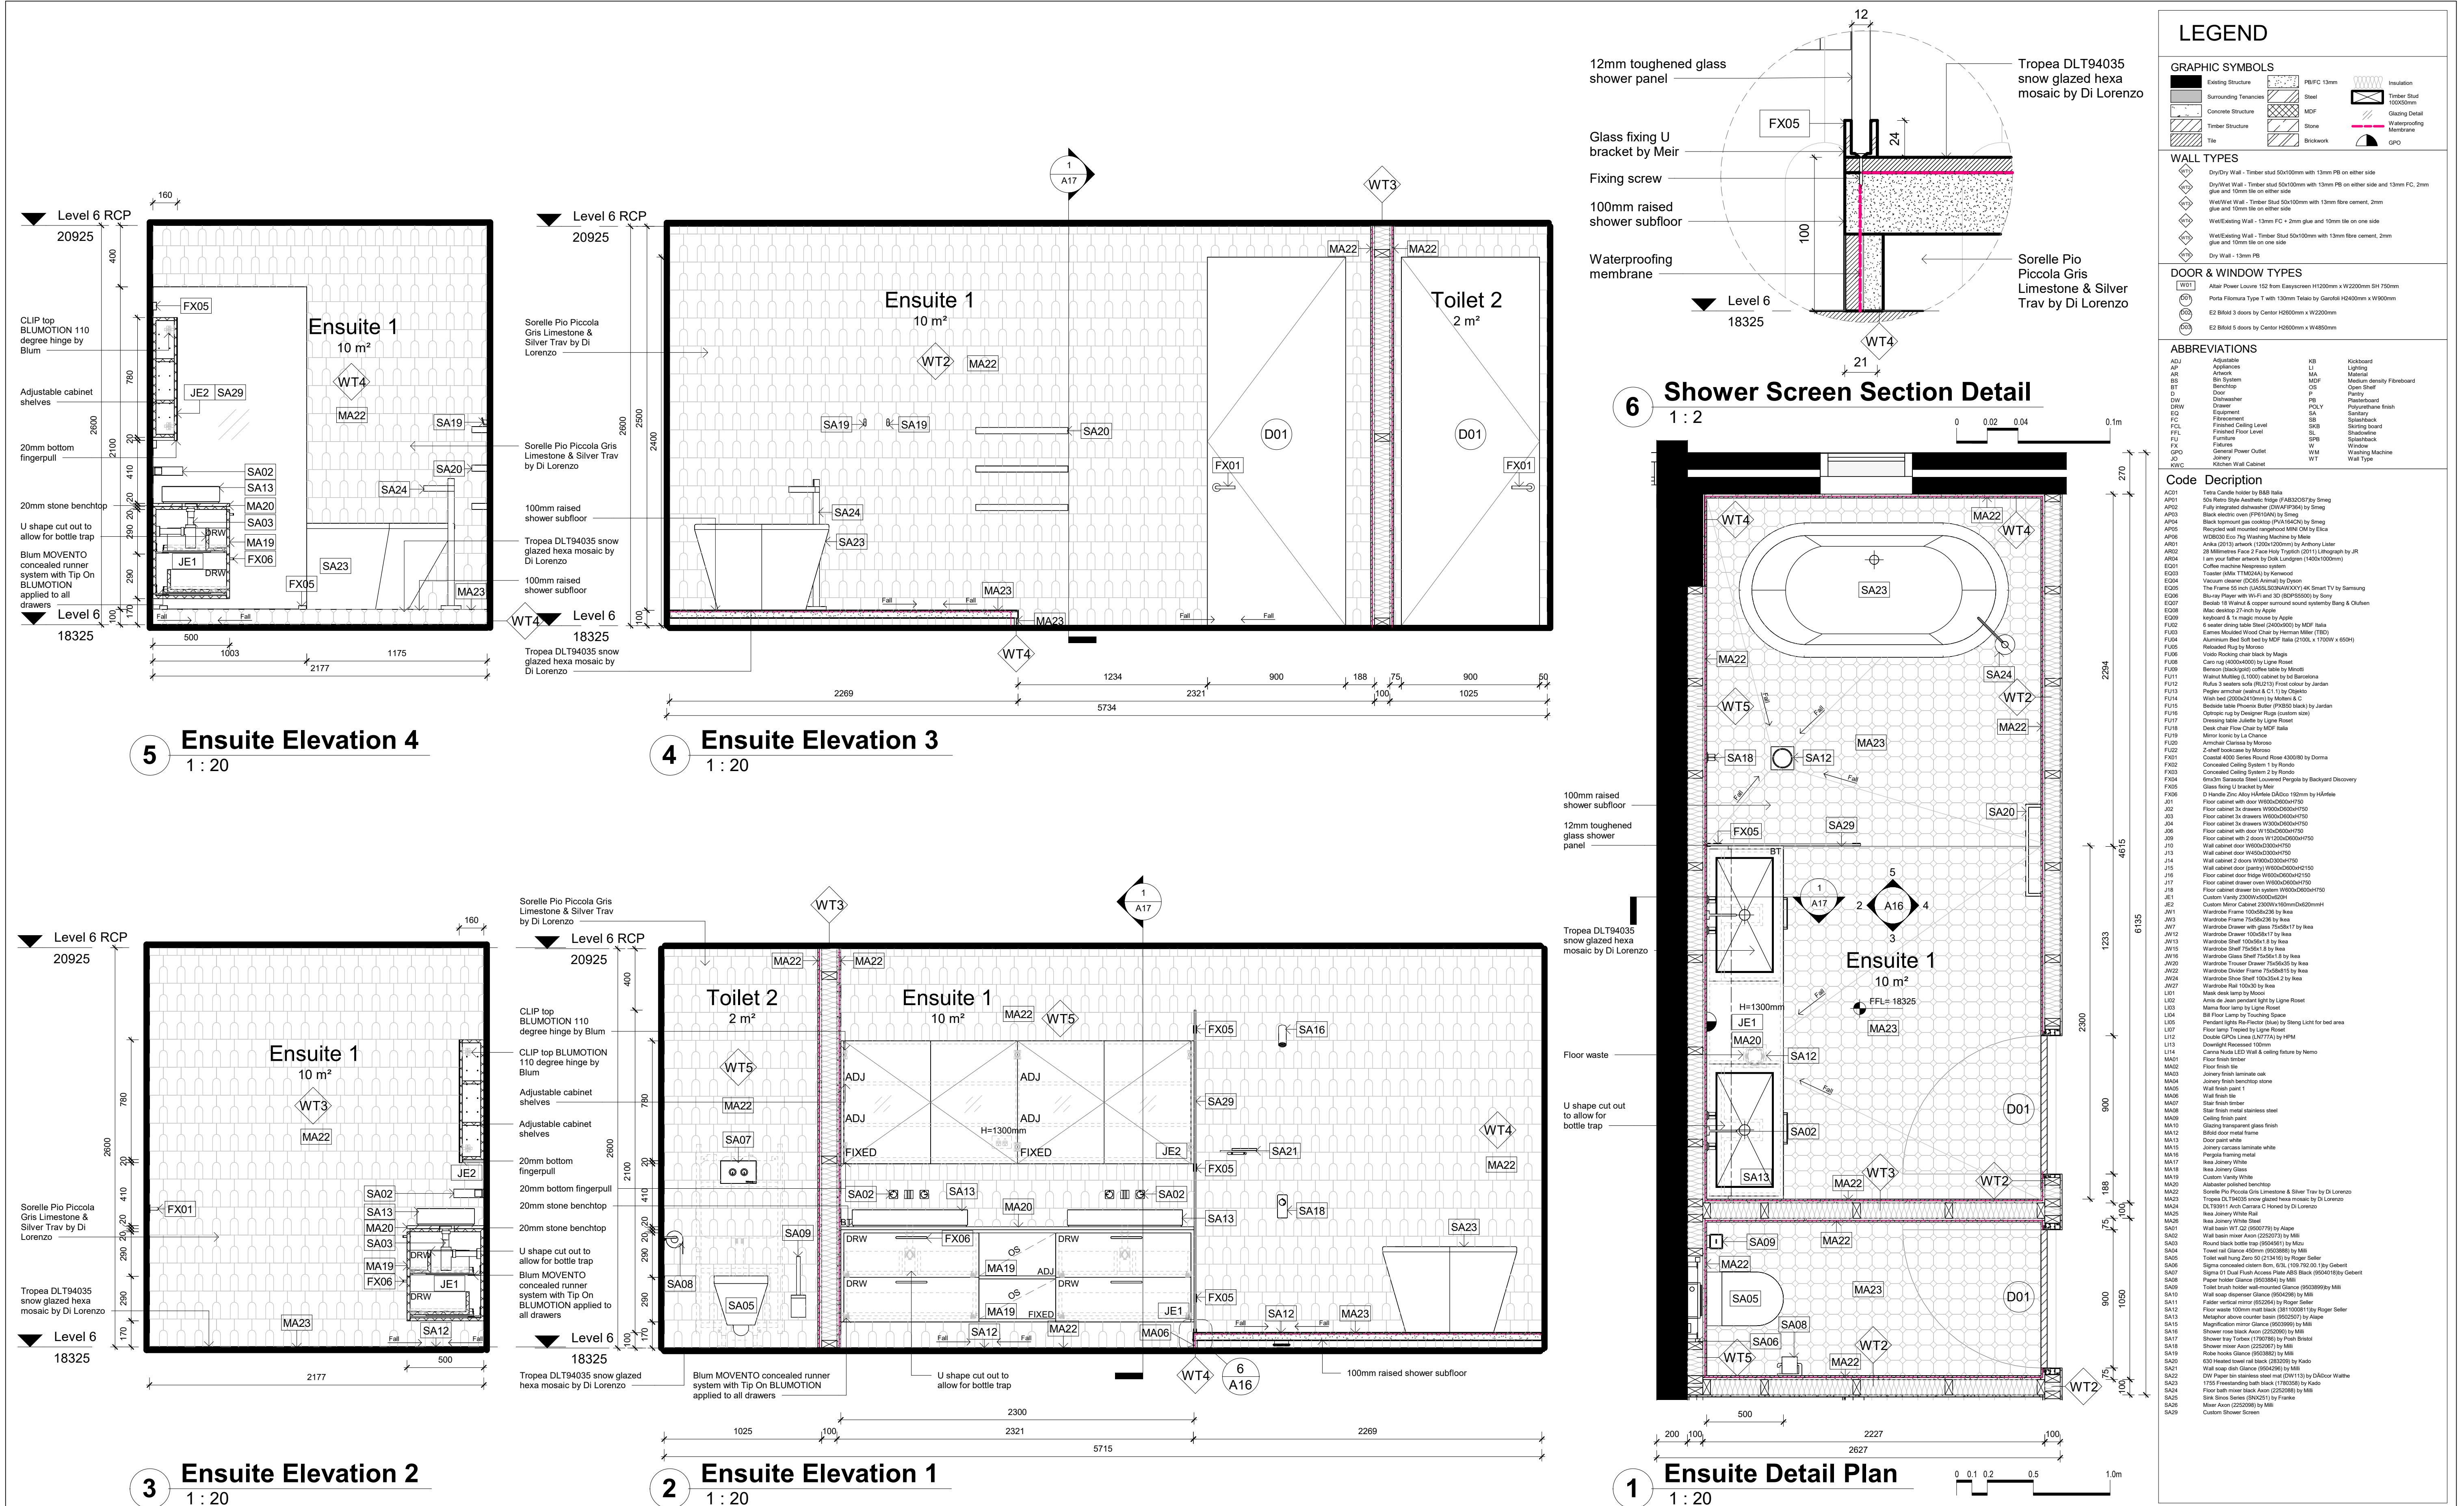




Revisions				Client	True North	Project	Drawing Title	Scale	Drawing No	Issue
No	Date	Description	Ver.	App'd		Billy Blue College of Design 46-52 Mountain Street, Ultimo, NSW 2007, Australia +61 (0)2 9999 9999	Ensuite detail plan & elevations 1-4	1:20	A16	A
A	20.08.25	CONSTRUCTION DRAWINGS		XX App'd		545/46 Baywater Drive, Wentworth Point, NSW, 2127 Project number 25.001	Drawing Status CONSTRUCTION DRAWINGS NOT FOR CONSTRUCTION	Date 20.08.25	Drawn by IT	

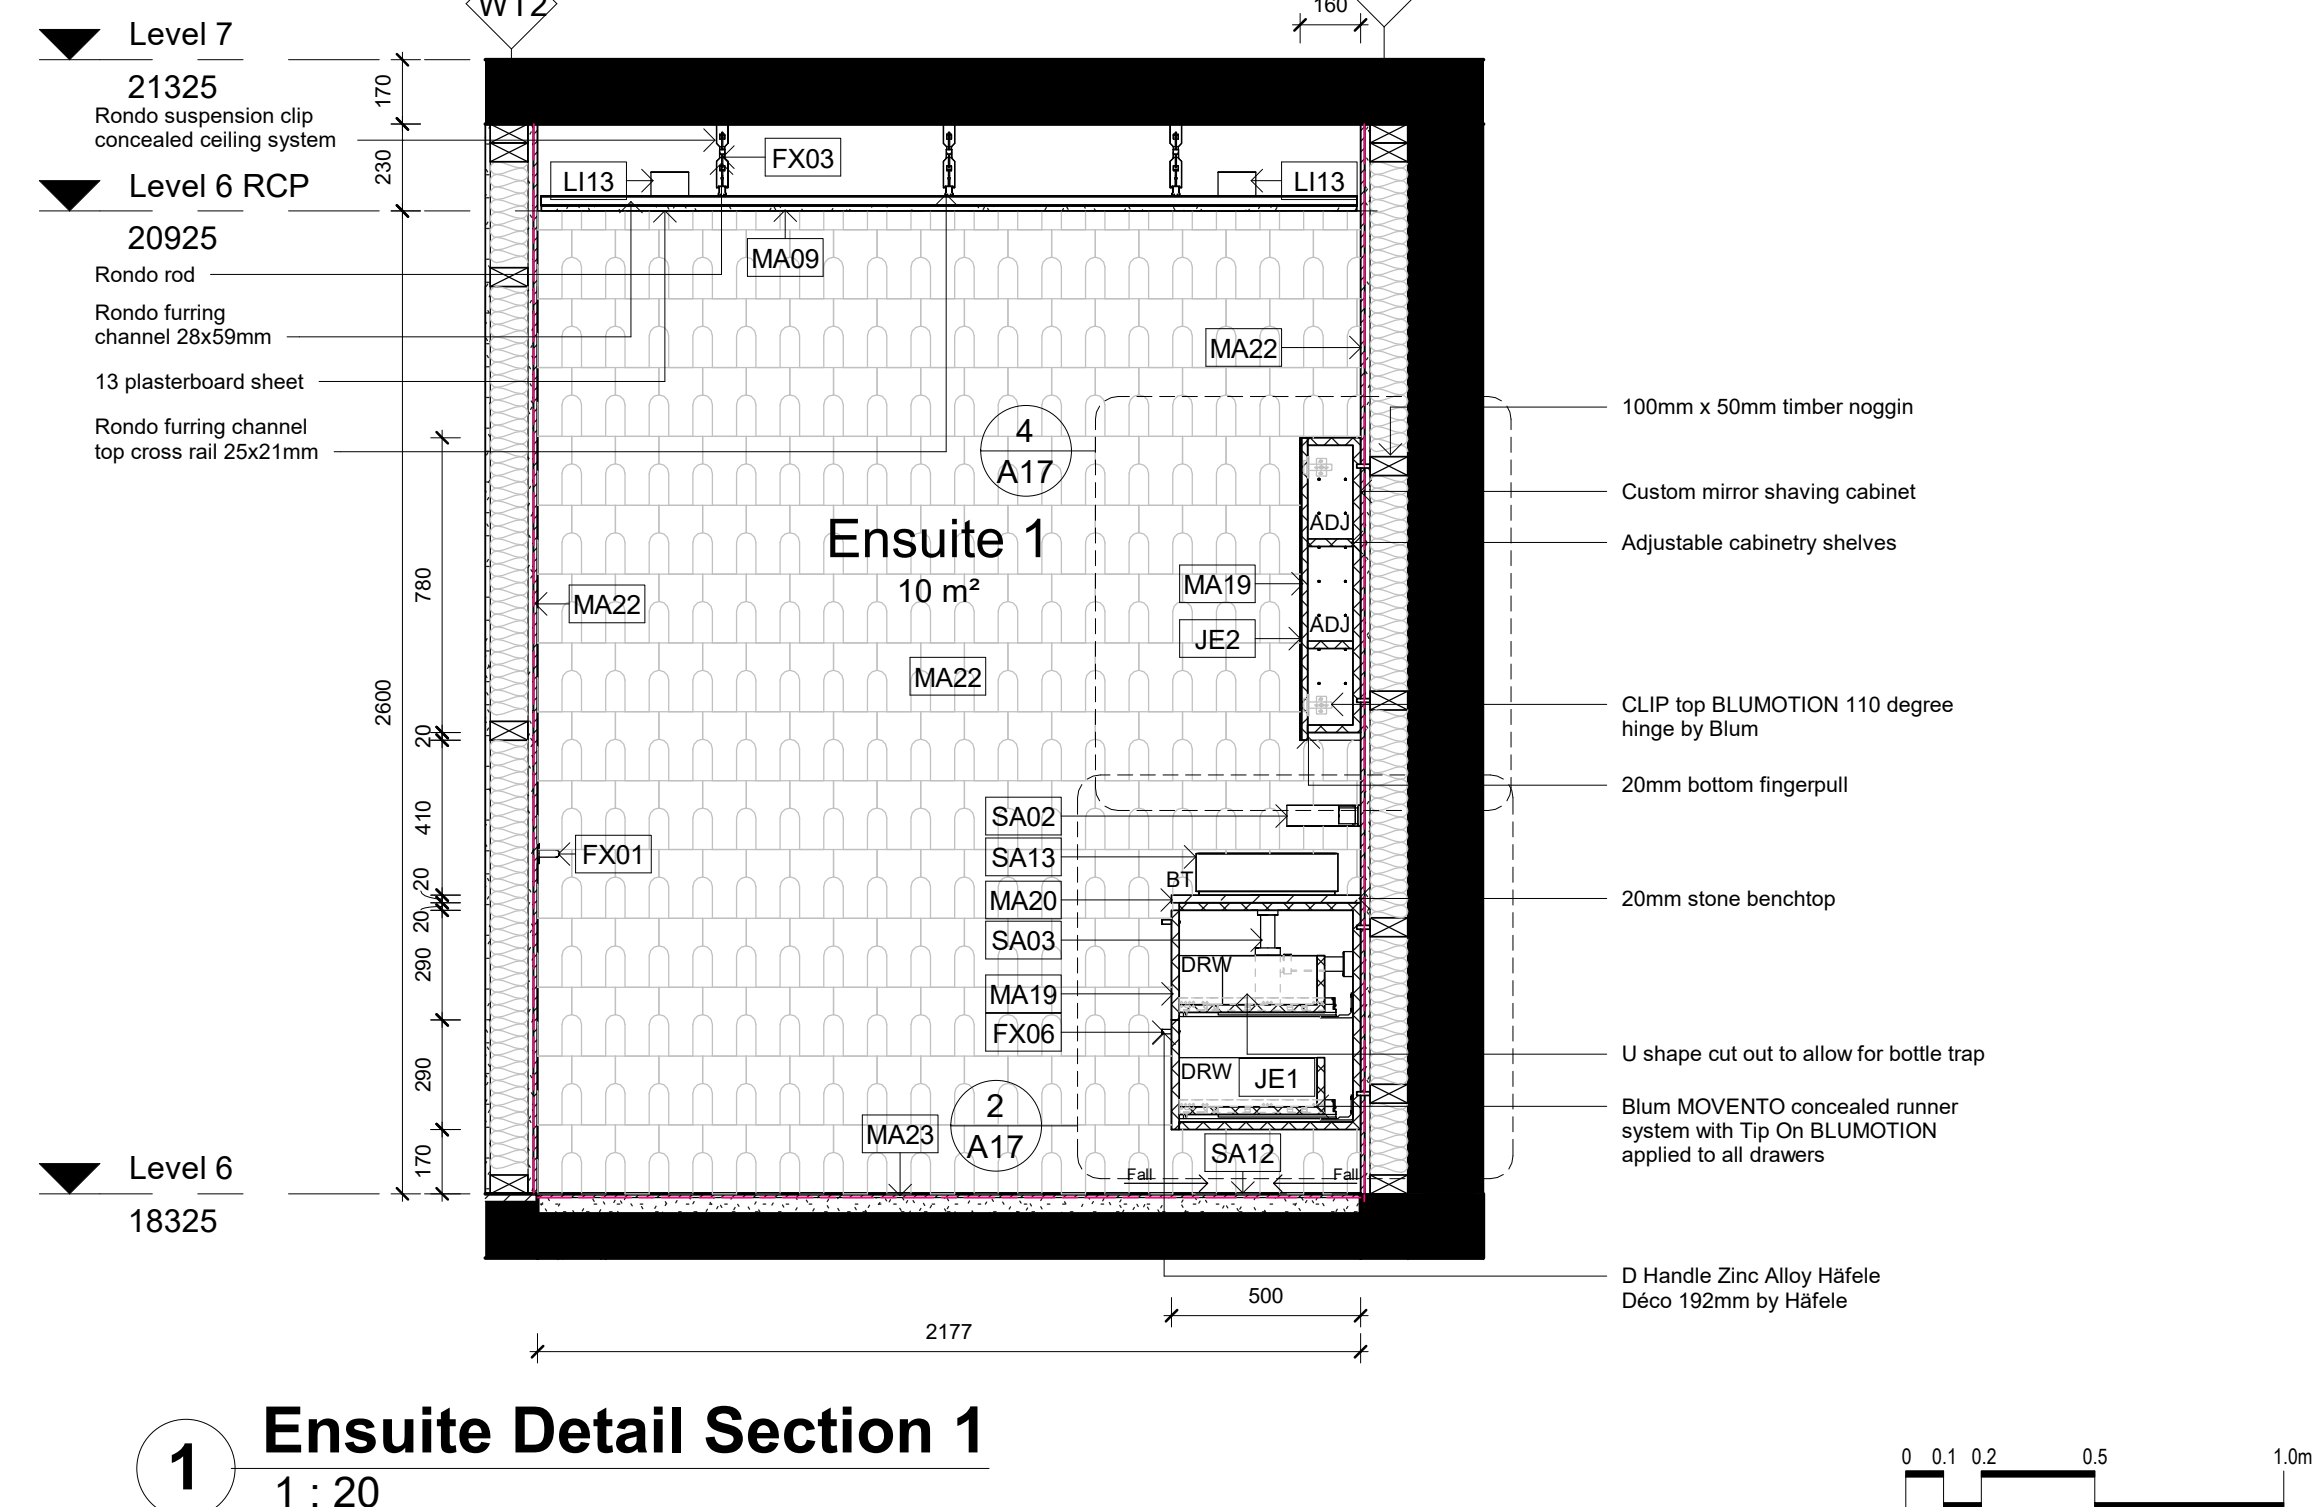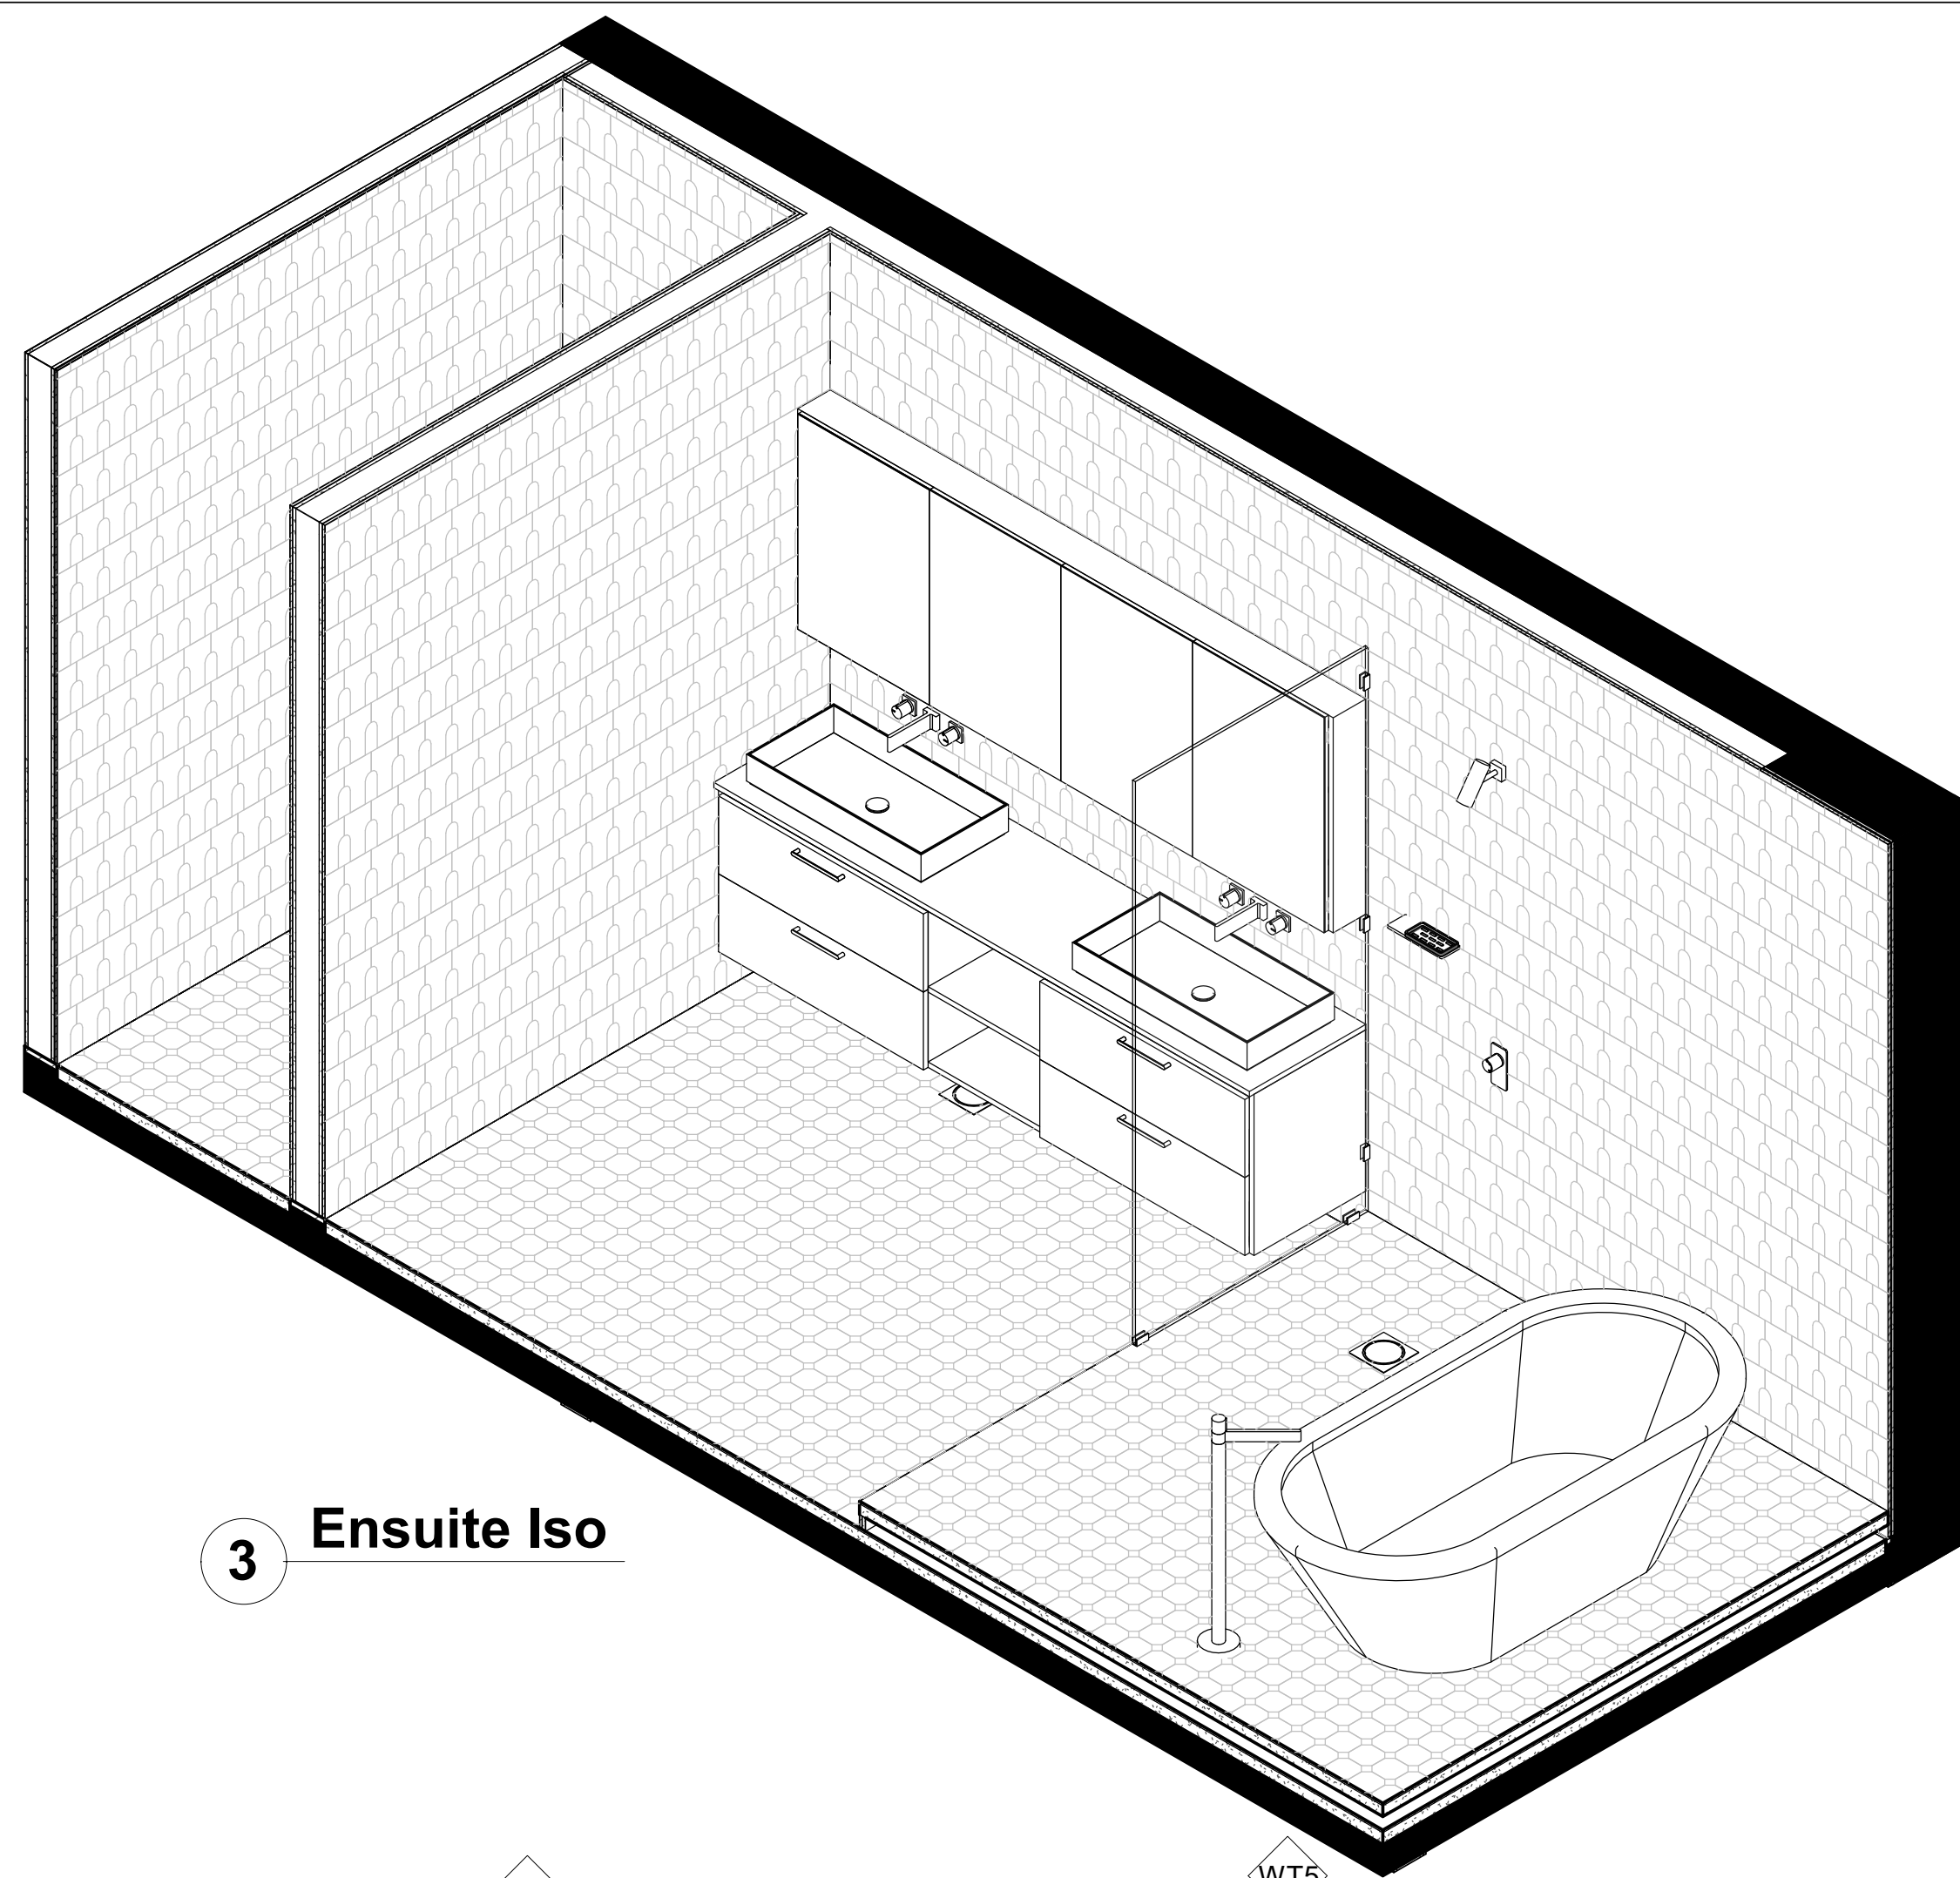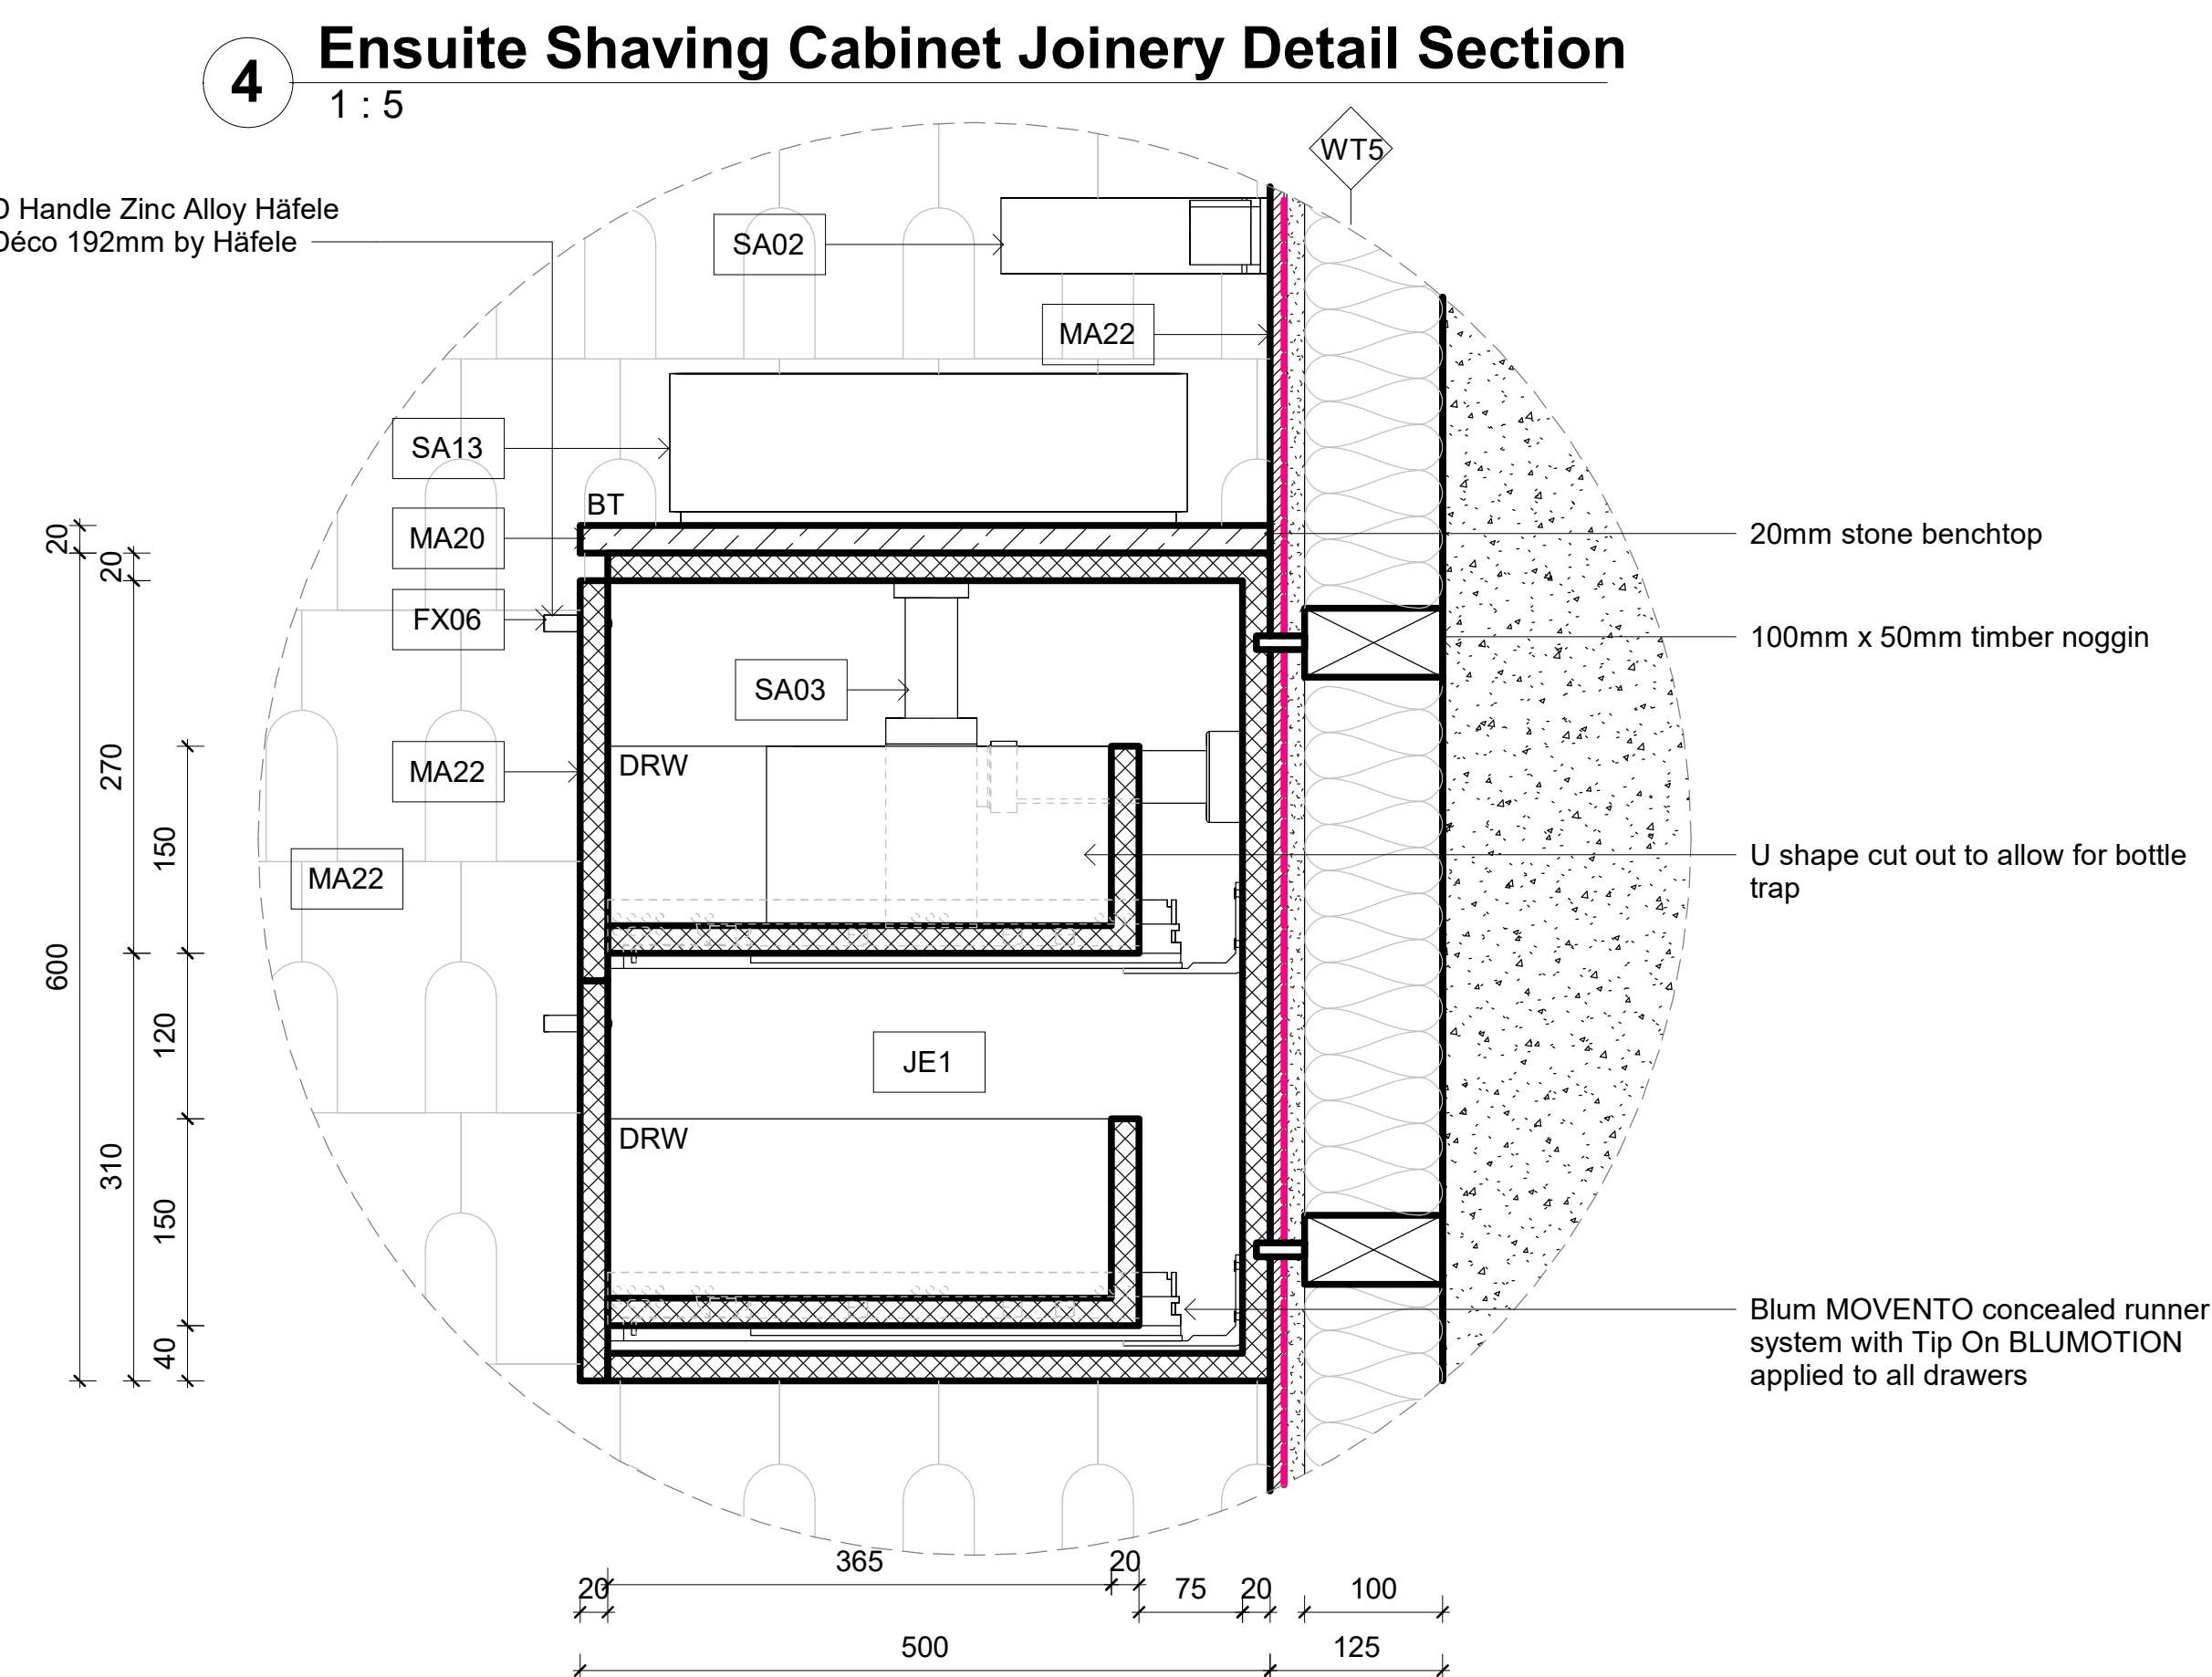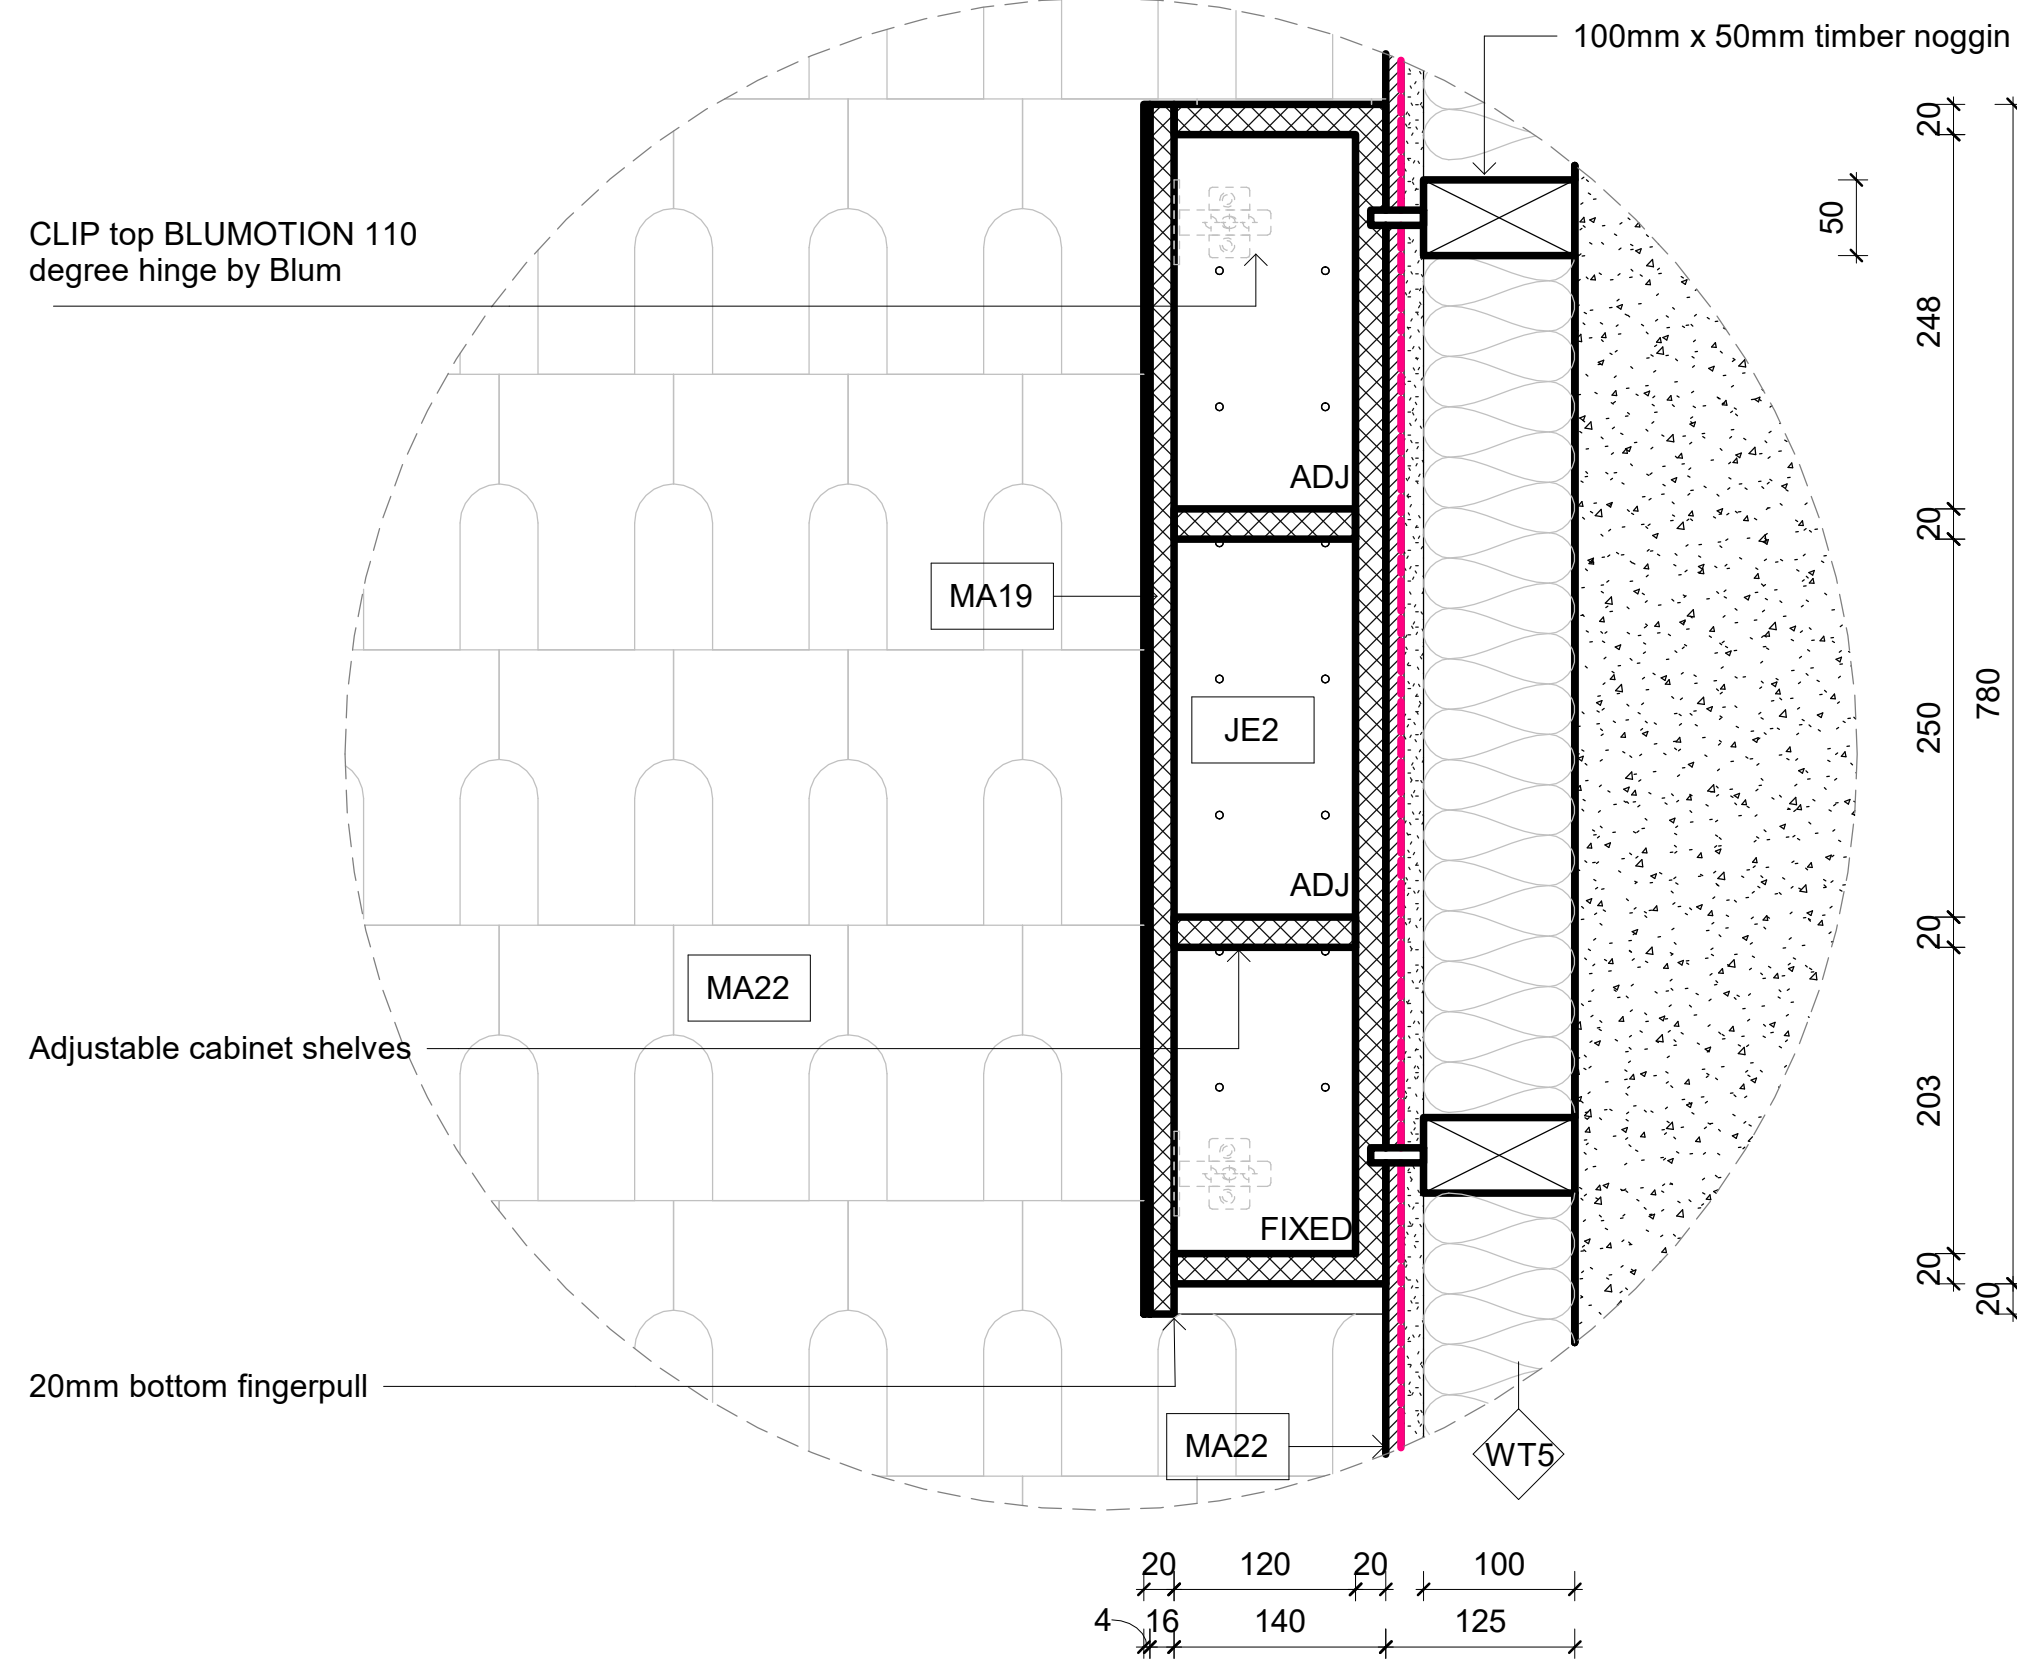[illegible]

Revisions			Do not scale drawings. Use figured dimensions only. Check and verify levels and dimensions on site prior to commencement of any work, the preparation of drawings or the fabrication of components. This drawing is copyright and can not be reproduced without written consent.	Client Marion & Will Baker	True North	Billy Blue College of Design 46-52 Mountain Street, Ultimo, NSW 2007, Australia +61 (0)2 9999 9999  BILLY BLUE COLLEGE OF DESIGN  TORRENS UNIVERSITY AUSTRALIA  LAUREATE INTERNATIONAL UNIVERSITIES	Project IDR304A Assessment Brief 2 545/46 Baywater Drive, Wentworth Point, NSW, 2127 Project number 25.001	Drawing Title Ensuite detail section 1 - vanity & shaving cabinet detail section - iso Drawing Status CONSTRUCTION DRAWINGS NOT FOR CONSTRUCTION	Scale	Drawing No	Issue		
No	Date	Description							Ver.	App'd	1:5	A17	A
A	20.08.25	CONSTRUCTION DRAWINGS								XX App'd	Date	20.08.25	
									Drawn by	IT			

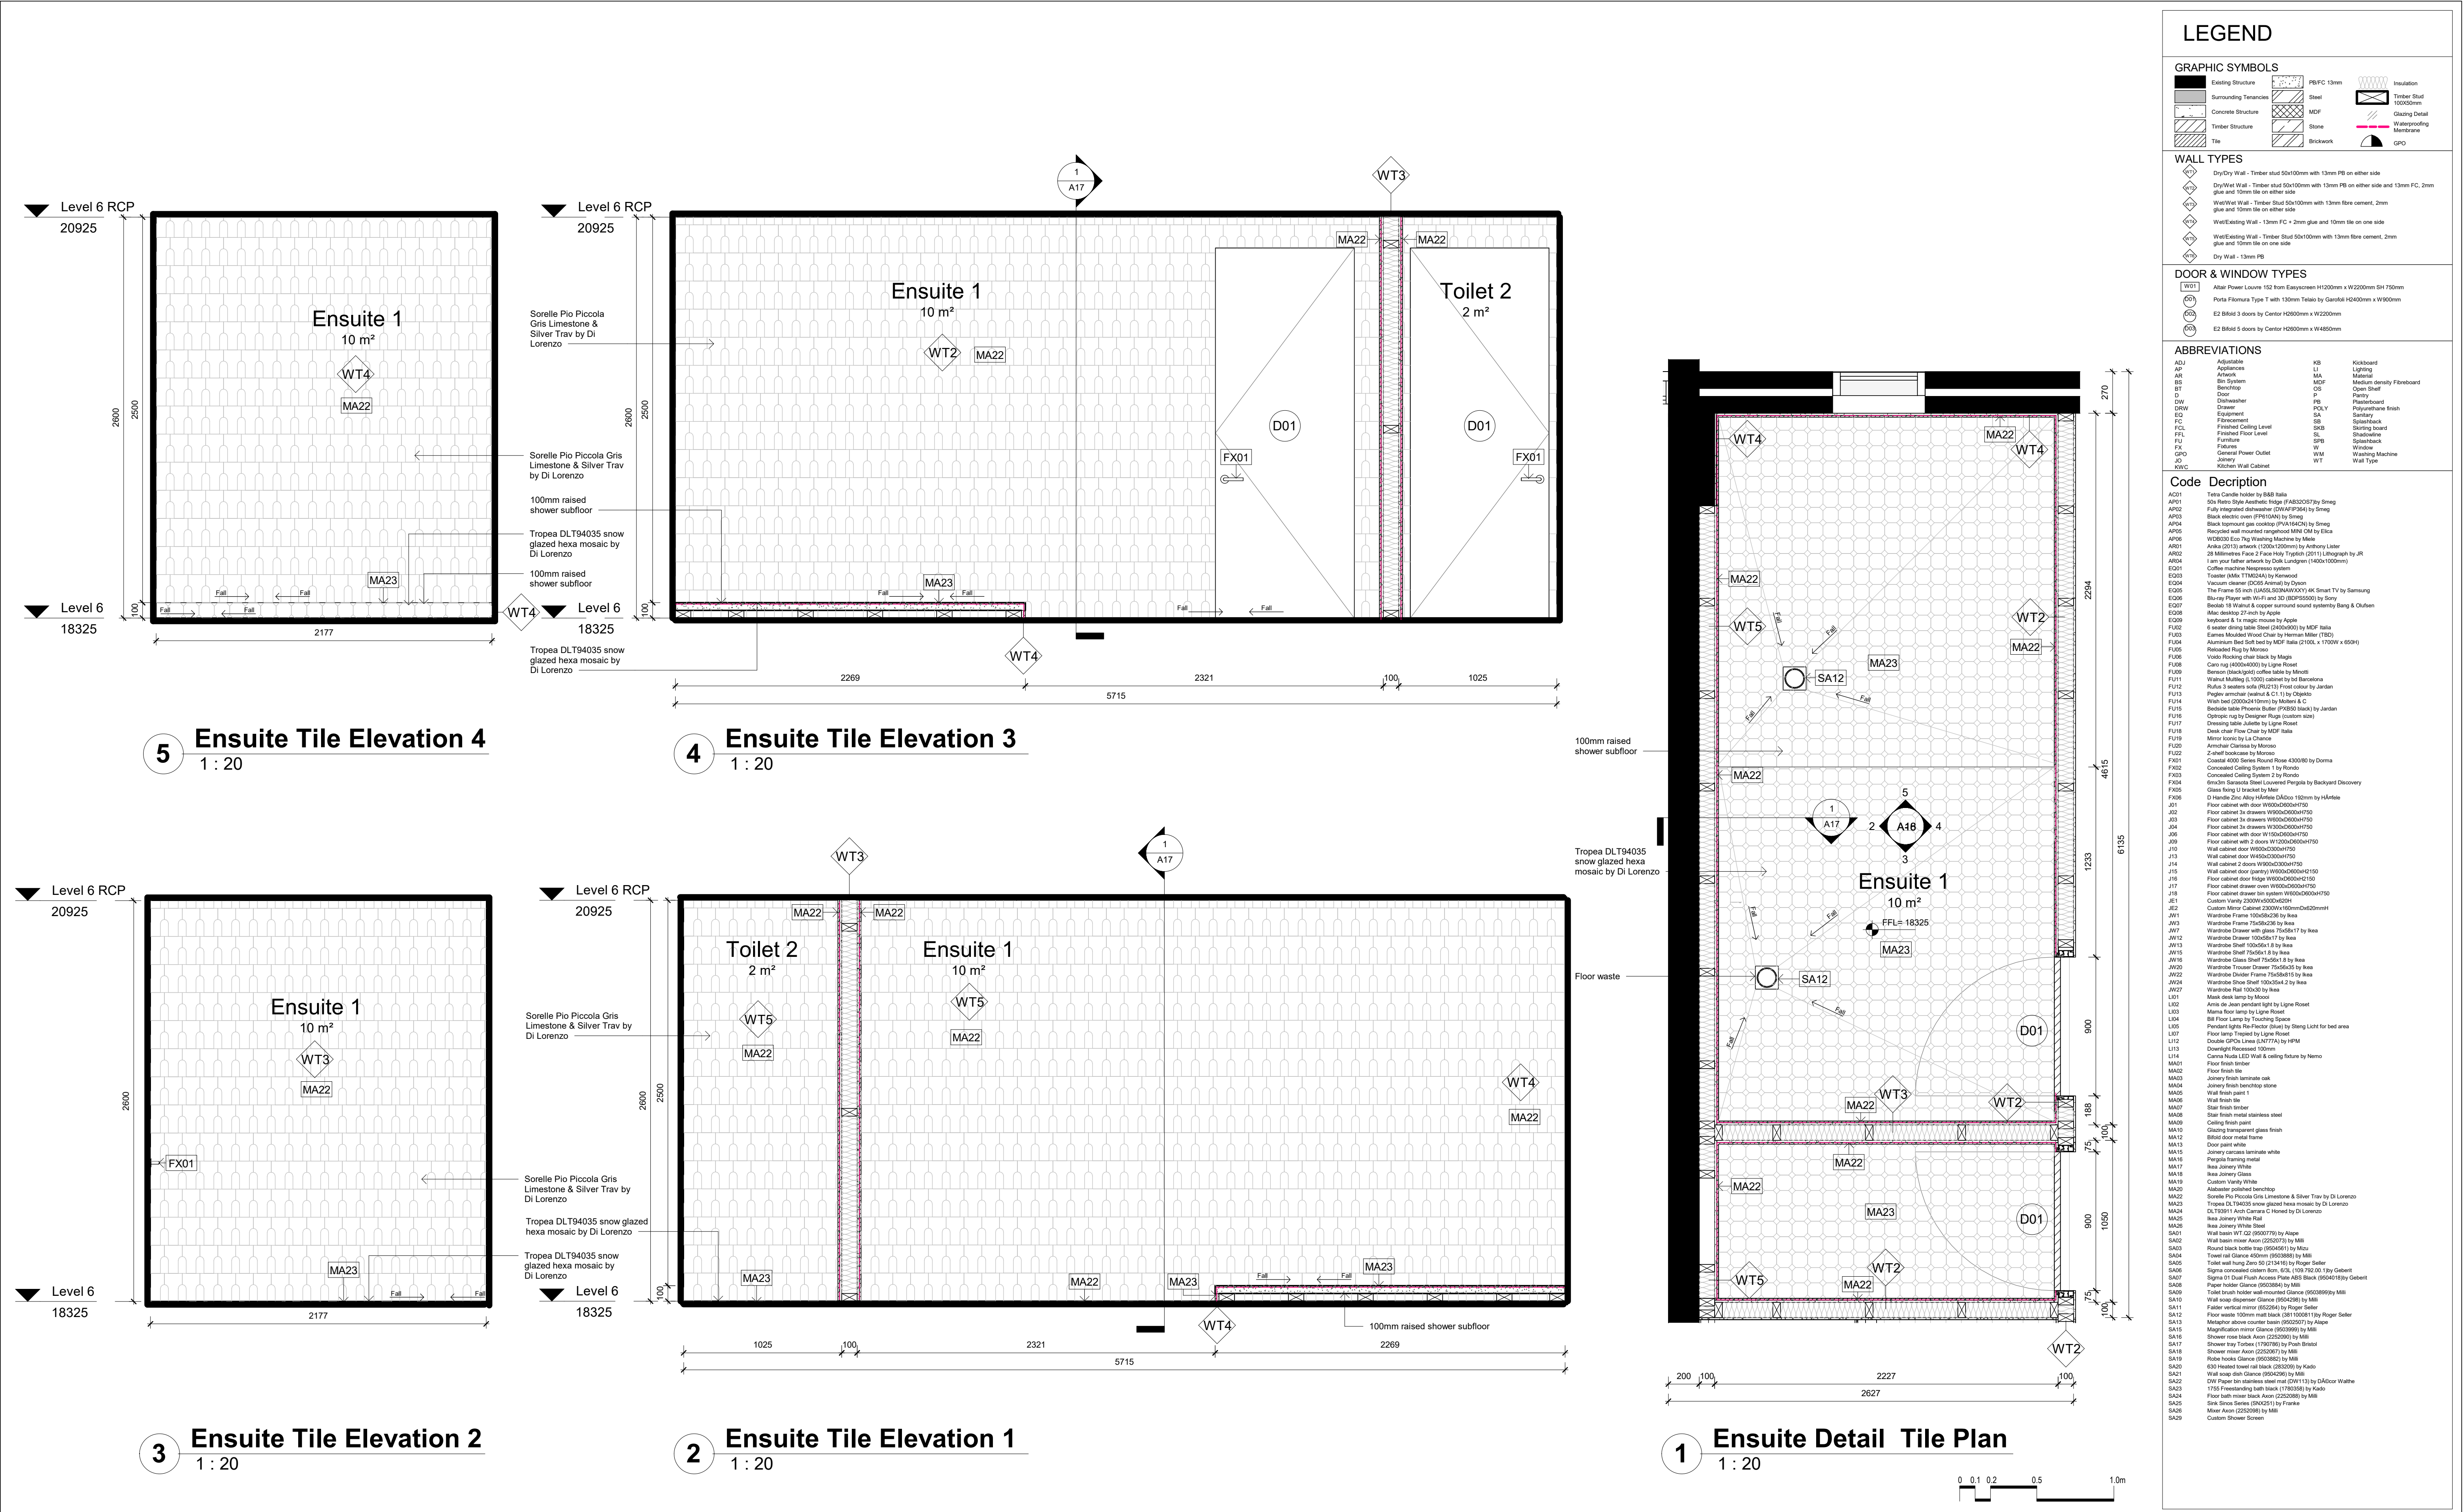

Revisions	Description	Ver. App'd	Do not scale drawings. Use figured dimensions only. Check and verify levels and dimensions on site prior to commencement of any work, the preparation of drawings or the fabrication of components. This drawing is copyright and can not be reproduced without written consent.	Client Marion & Will Baker	True North 	Billy Blue College of Design 46-52 Mountain Street, Ultimo, NSW 2007, Australia +61 (0)2 9999 9999 	Project IDR304A Assessment Brief 2 545/46 Baywater Drive, Wentworth Point, NSW, 2127 Project number 25.001	Drawing Title Ensuite detail tile plan & elevations 1-4 Drawing Status CONSTRUCTION DRAWINGS NOT FOR CONSTRUCTION	Scale As Shown Date 20.08.25 Drawn by IT	Drawing No A18 Issue A
-----------	-------------	------------	--	-------------------------------	----------------	--	--	---	---	---------------------------------

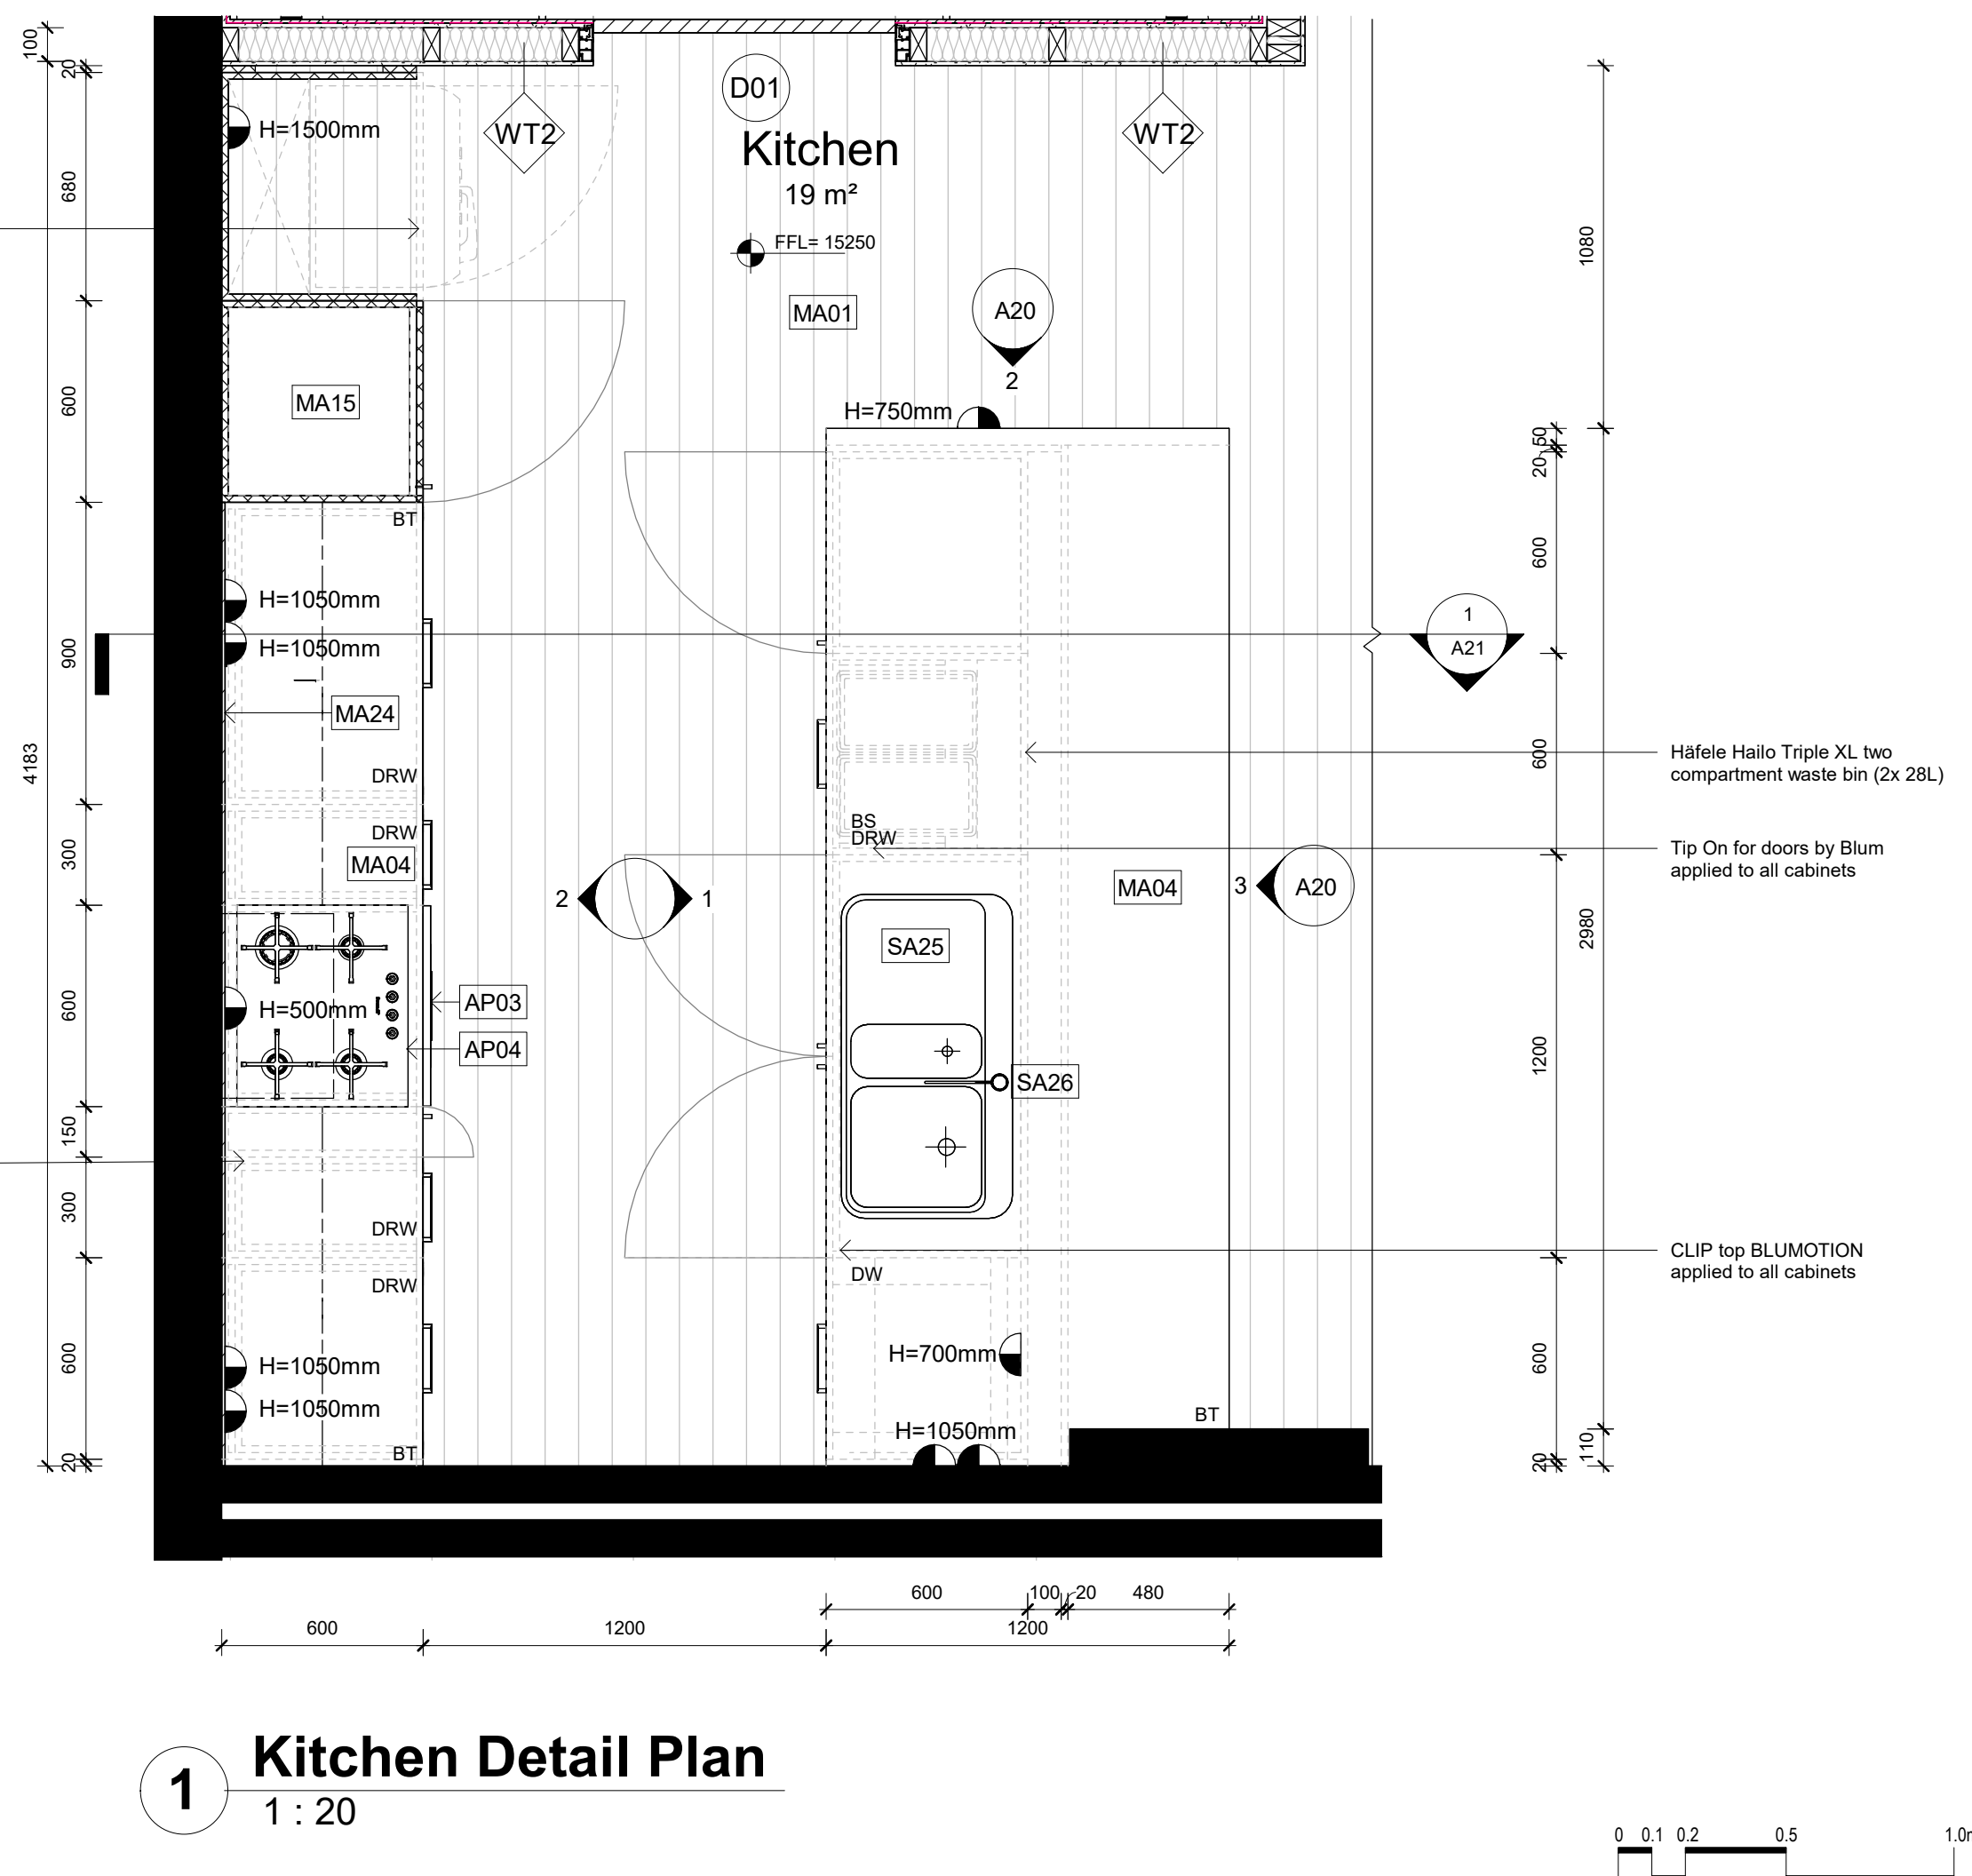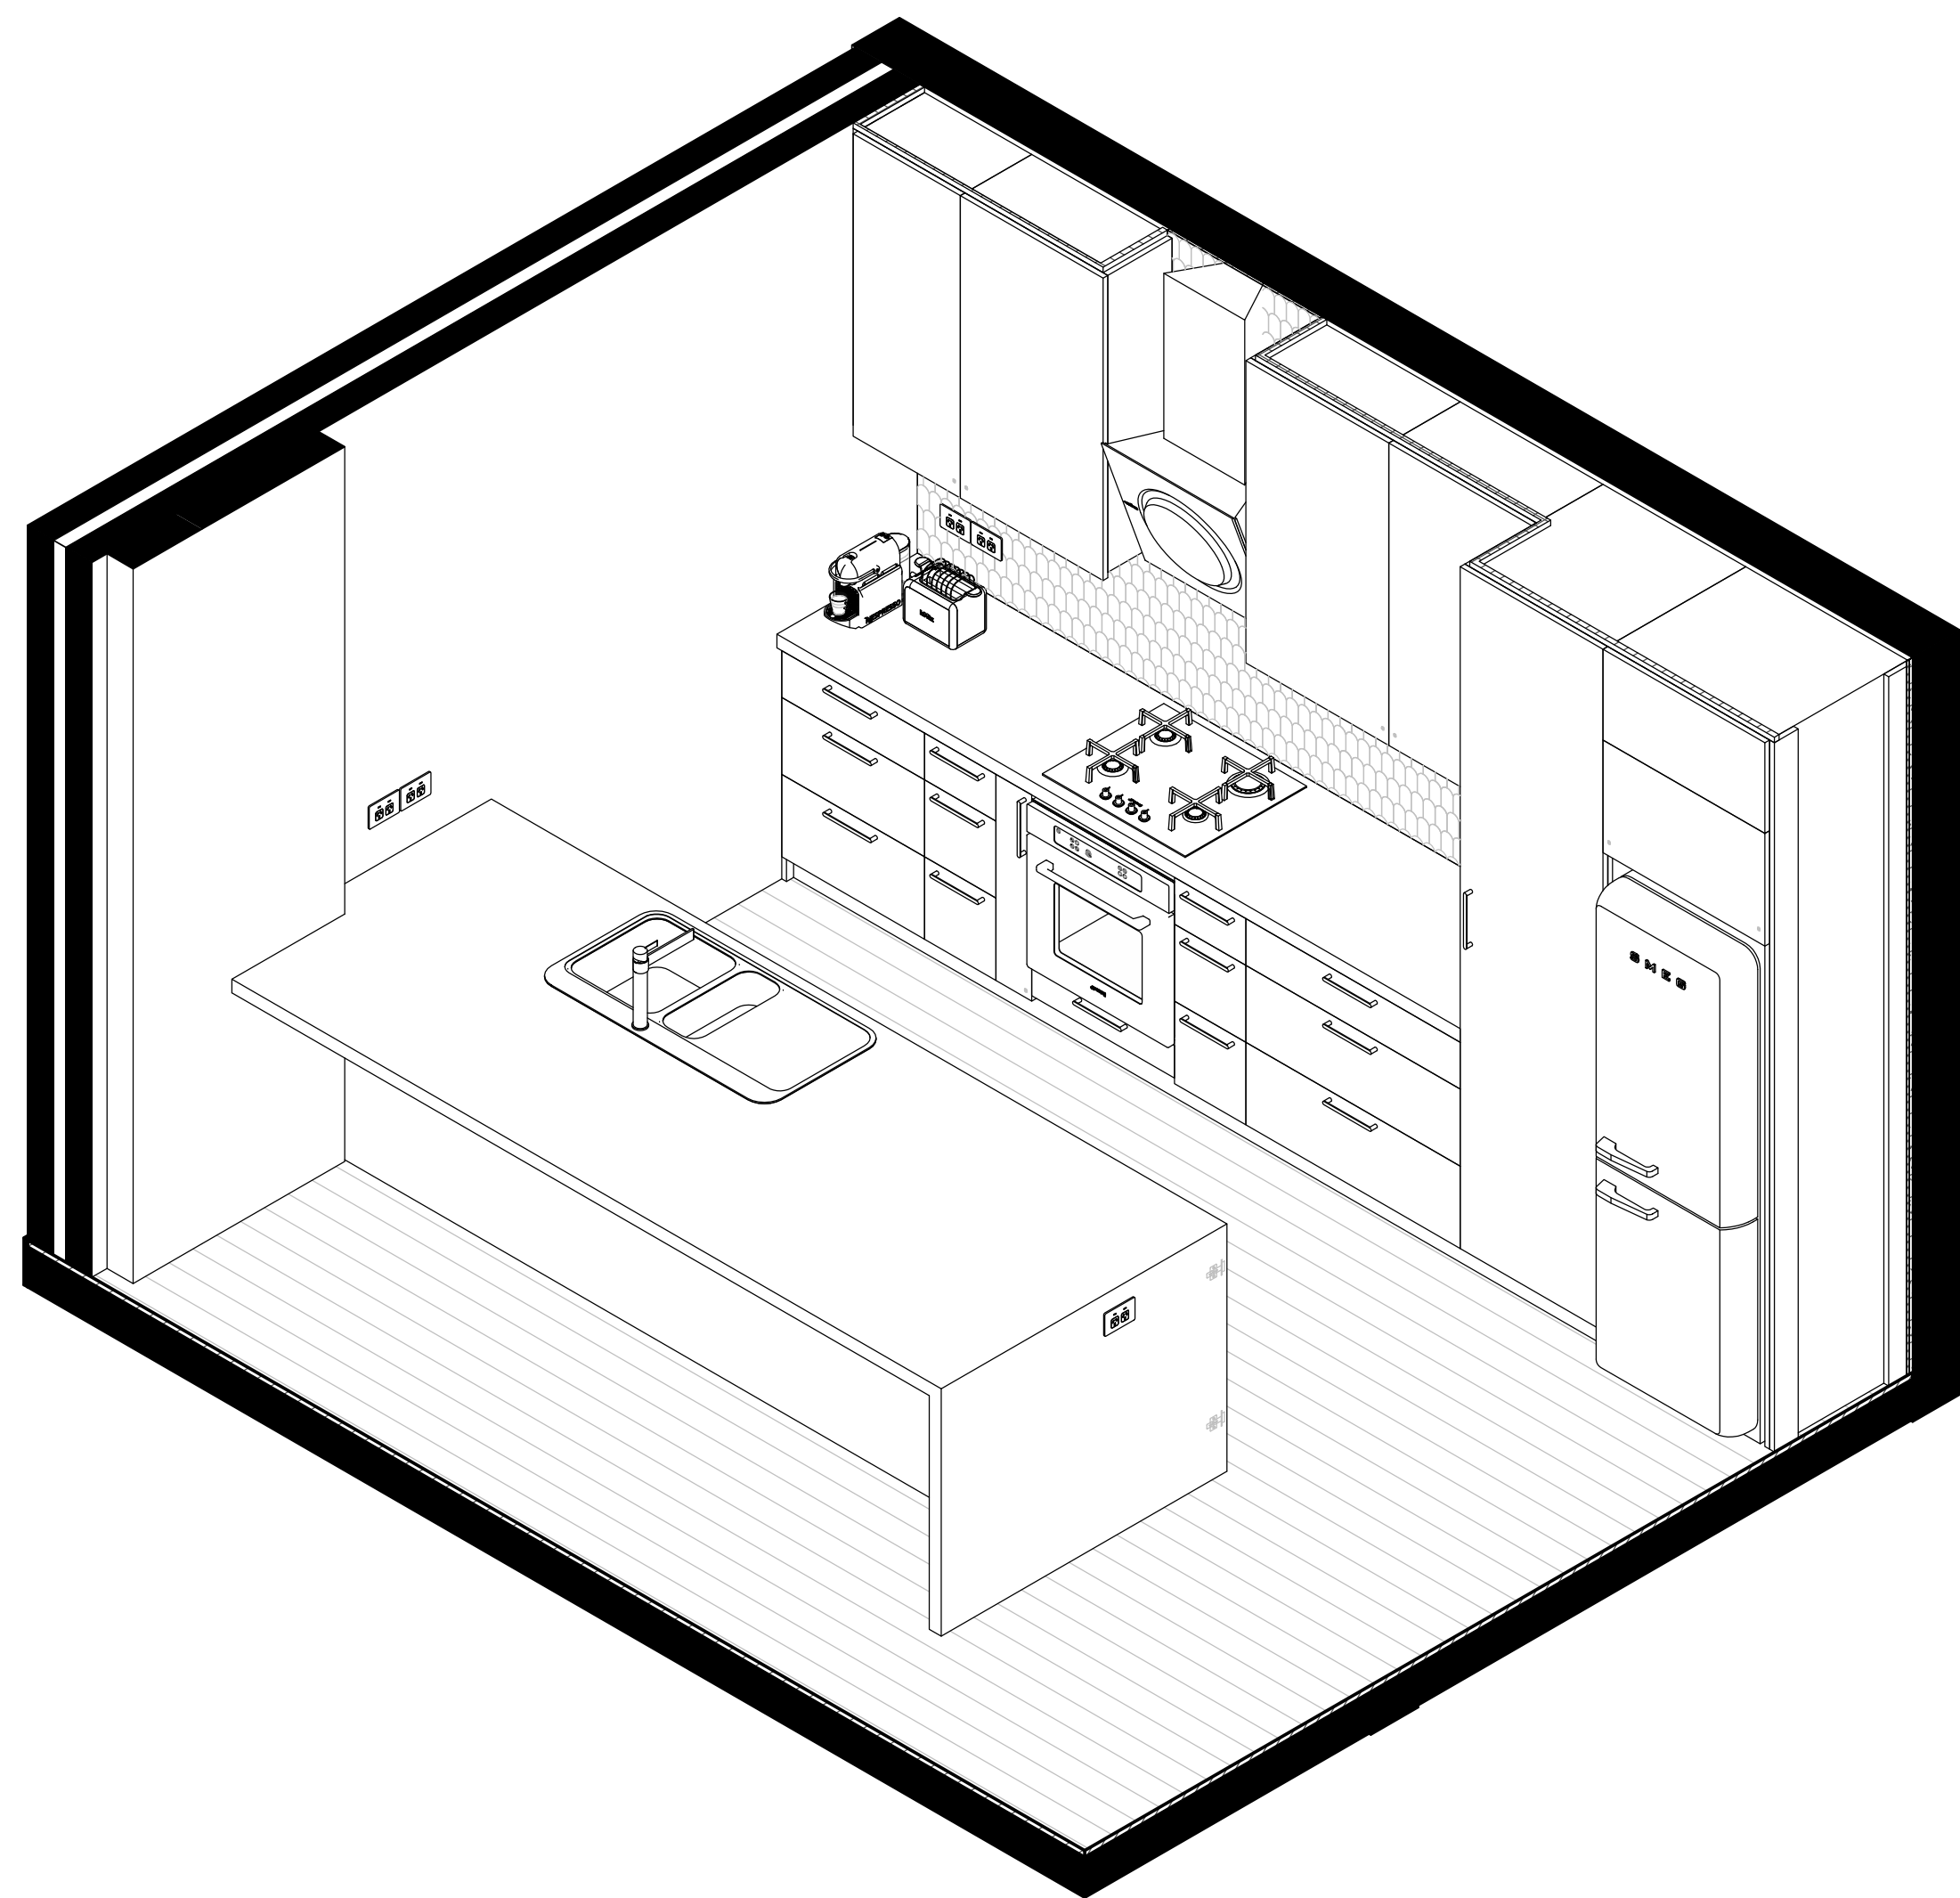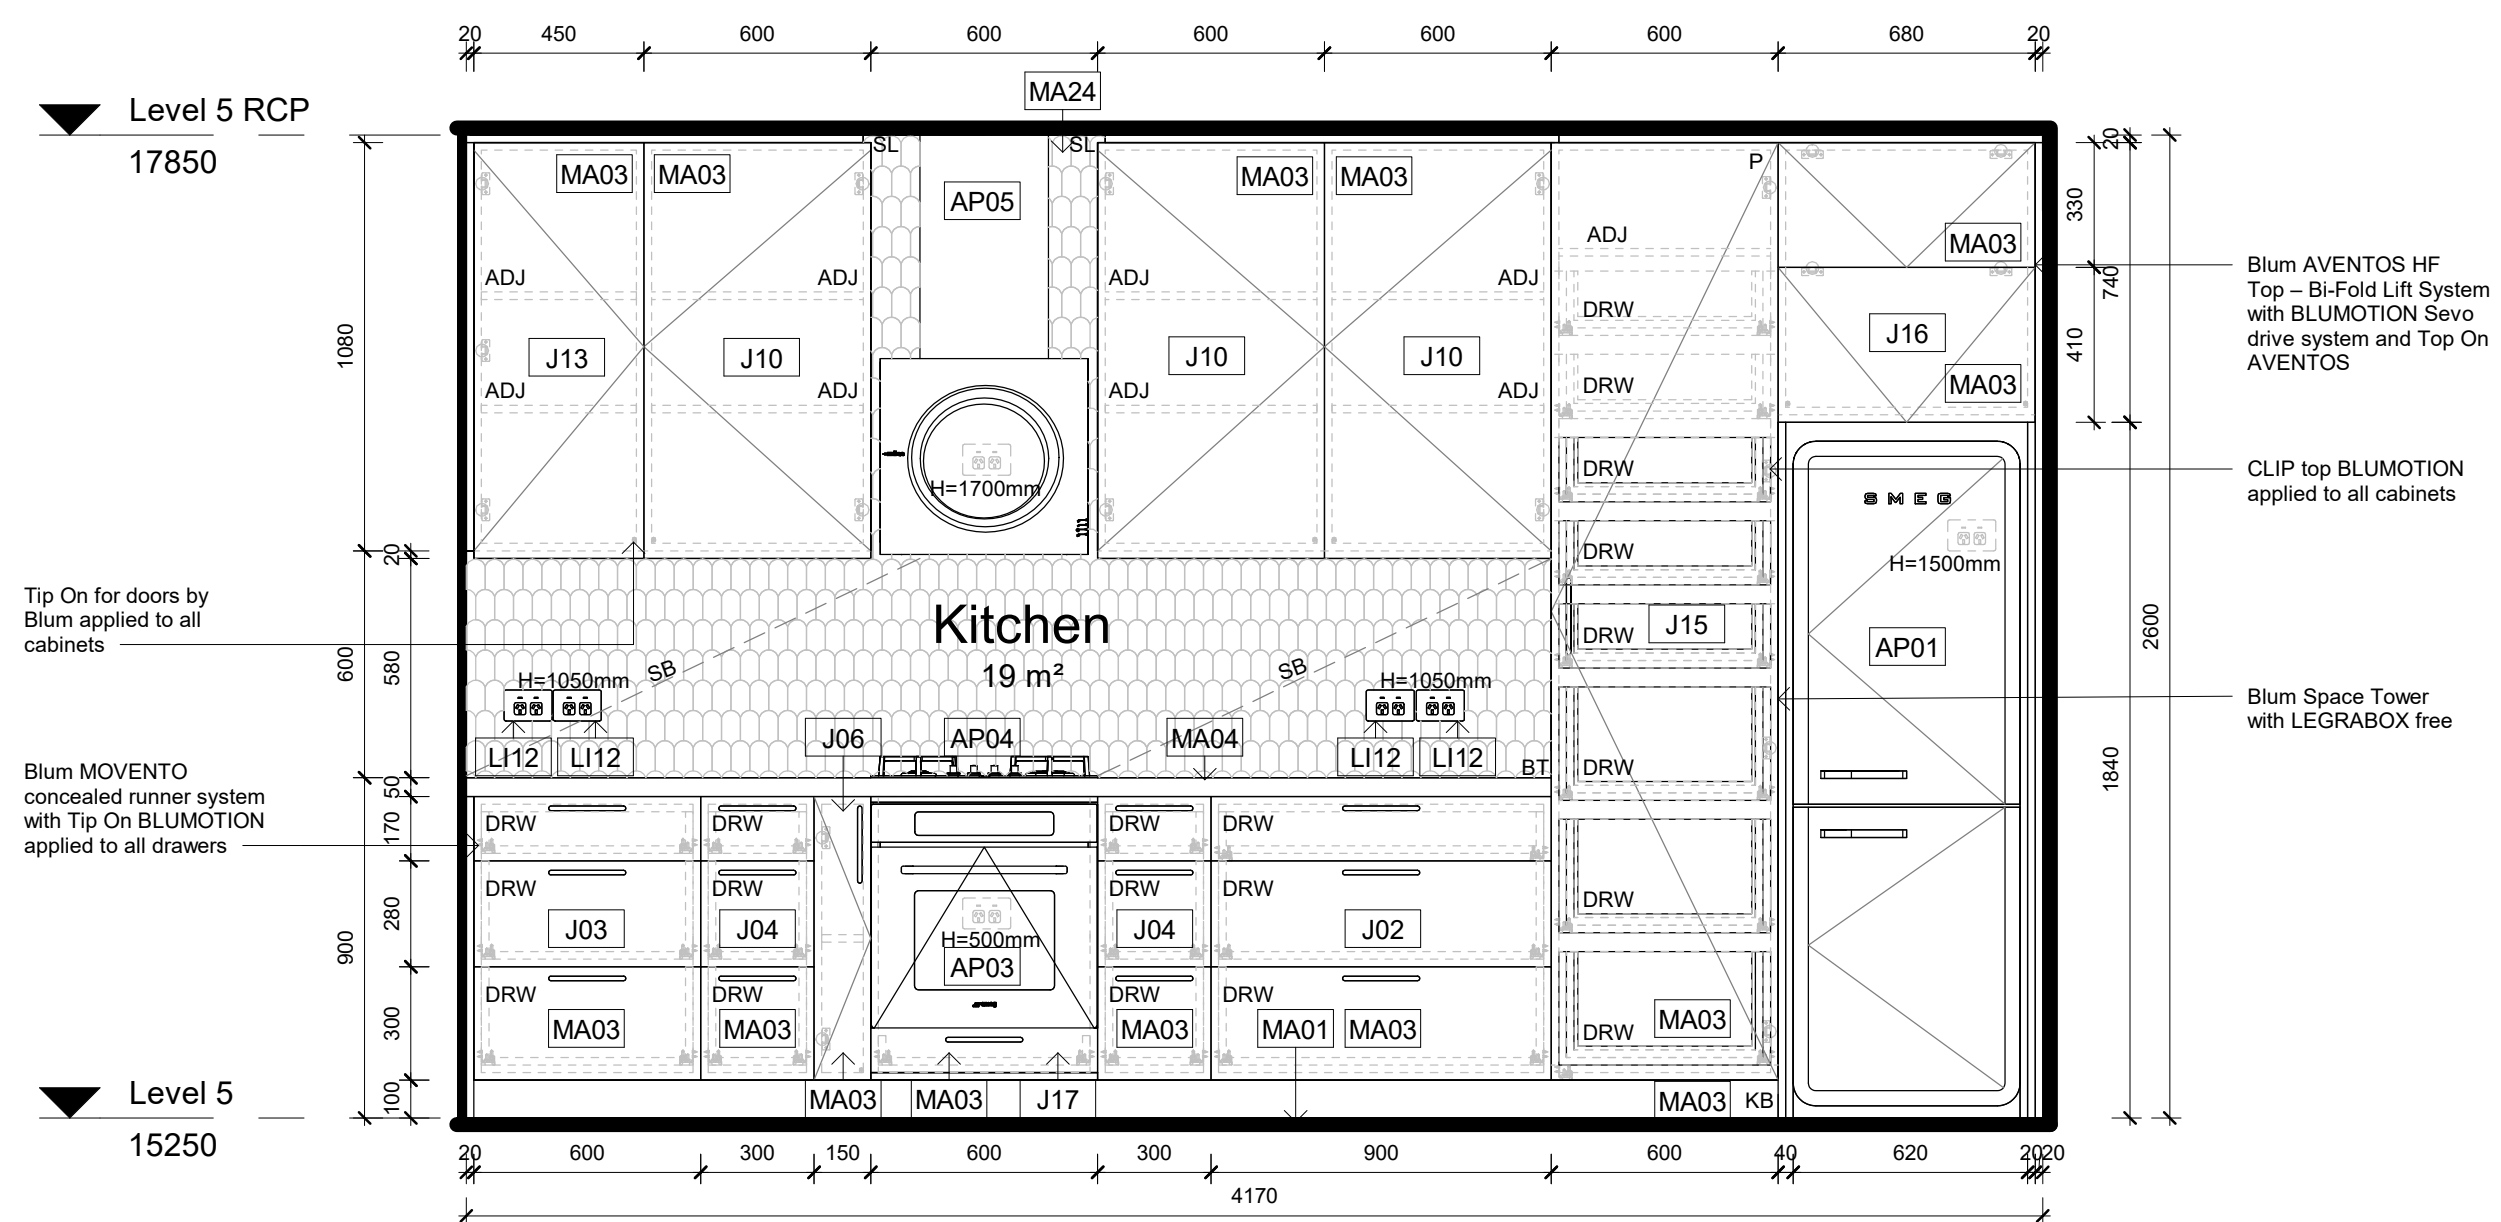

LEGEND

GRAPHIC SYMBOLS

Existing Structure

Surrounding Structure

Concrete Structure

Tire Structure

Tile

RIBC 13mm

Steel

Insulation

Tire Stud

Clazing Detail

Waterproofing Layers

GPO

WALL TYPES

DryWall Wall Type 1: Timber stud 50x100mm with 13mm PB on either side

DryWall Wall Type 2: 50x100mm with 13mm PB on either side and 13mm FCL, 2mm gips and 10mm tie in either side

Well Wall Type 1: Timber stud 50x100mm with 13mm for concrete, 2mm gips and 10mm tie in either side

Well Wall Type 2: 13mm FCL + 2mm gips and 10mm tie on one side

Well Wall Type 3: Timber stud 50x100mm with 13mm for concrete, 2mm gips and 10mm tie on either side

Dry Wall 13mm

DOOR & WINDOW TYPES

Alup Door Louvre 12mm Extrusion H2100mm x W2200mm SH 1700mm

PVC Window Type 1: 14mm Extrusion with Gensik H2000mm x W1900mm

E2 Bifold 5 doors by Centor H2000mm x W2200mm

E2 Bifold 5 doors by Centor H2000mm x W2200mm

ABBREVIATIONS

ADJ

Adjustable

AP

Appliance

AR

Archery

BS

Bench

BT

Benchtop

CB

Case

DW

Dishwasher

EQ

Equipment

FC

Finishment

FCL

Finished Ceiling

FL

Finished Floor

FL

Furniture

FL

Furniture

GPO

General Purpose Outlet

JWC

Joinery

WC

Water Closet

KB

Kitchen

LS

Lighting

MA

Material

MD

Medium-density Fibreboard

OP

Open Shelf

PN

Panel

PS

Plasterboard

PV

Polyethylene Sheet

SB

Safety

SKB

Skirting board

SL

Slab

SL

Slab

W

Window

WT

Washing Machine

WT

Washing Machine

Code Description

A001

Live Centre Room by Hall stairs

A002

30s Room Supply Automatic Ignition (FAS3002) By Smeg

A003

Flu Integrated downlight (DGM7196) by Smeg

A004

Back cover over (FPM500) by Smeg

A005

Back room top cover (FPM500) by Smeg

A006

Back room top cover (FPM500) by Smeg

A

Revisions			Do not scale drawings. Use figured dimensions only. Check and verify levels and dimensions on site prior to commencement of any work, the preparation of drawings or the fabrication of components. This drawing is copyright and can not be reproduced without written consent.	Client Marion & Will Baker	True North 	Billy Blue College of Design 46-52 Mountain Street, Ultimo, NSW 2007, Australia +61 (0)2 9999 9999   	Project IDR304A Assessment Brief 2 545/46 Baywater Drive, Wentworth Point, NSW, 2127 Project number 25.001	Drawing Title Kitchen detail plan - Elevation 1 - Iso Drawing Status CONSTRUCTION DRAWINGS NOT FOR CONSTRUCTION	Scale	Drawing No	Issue	
No	Date	Description							Ver. App'd	1:20	A19	A
A	20.08.25	CONSTRUCTION DRAWINGS							XX App'd	Date	20.08.25	
										Drawn by	IT	

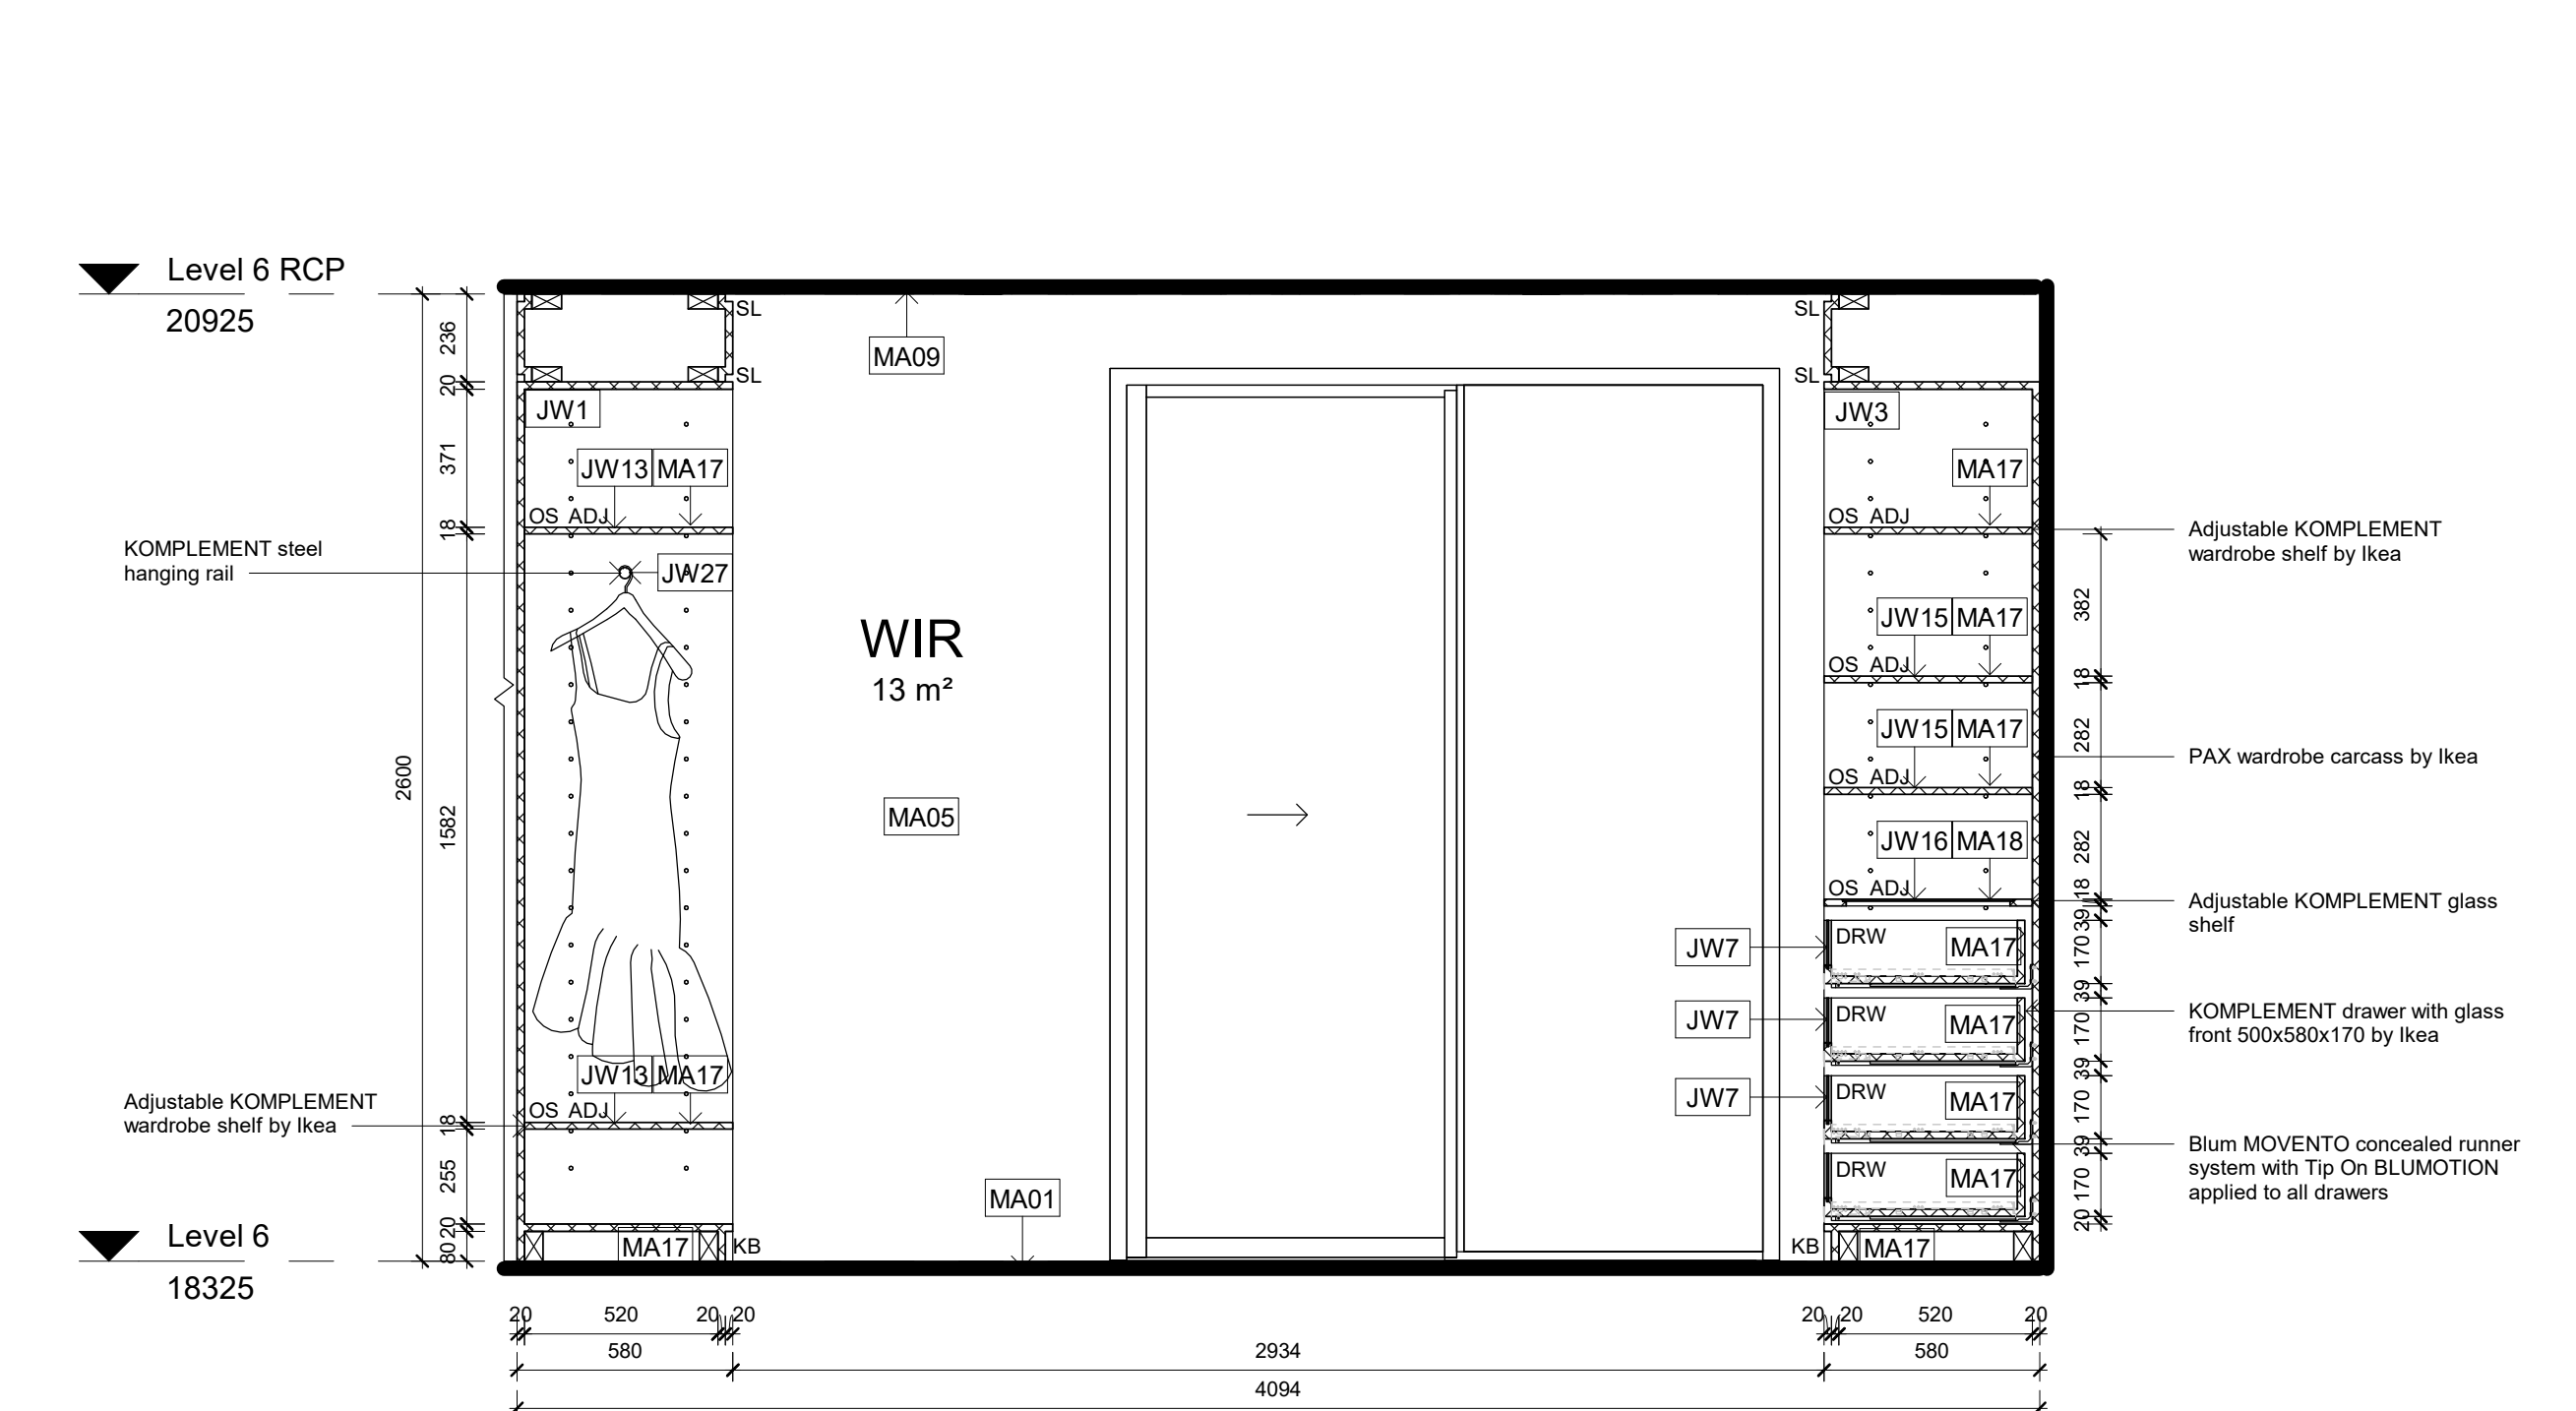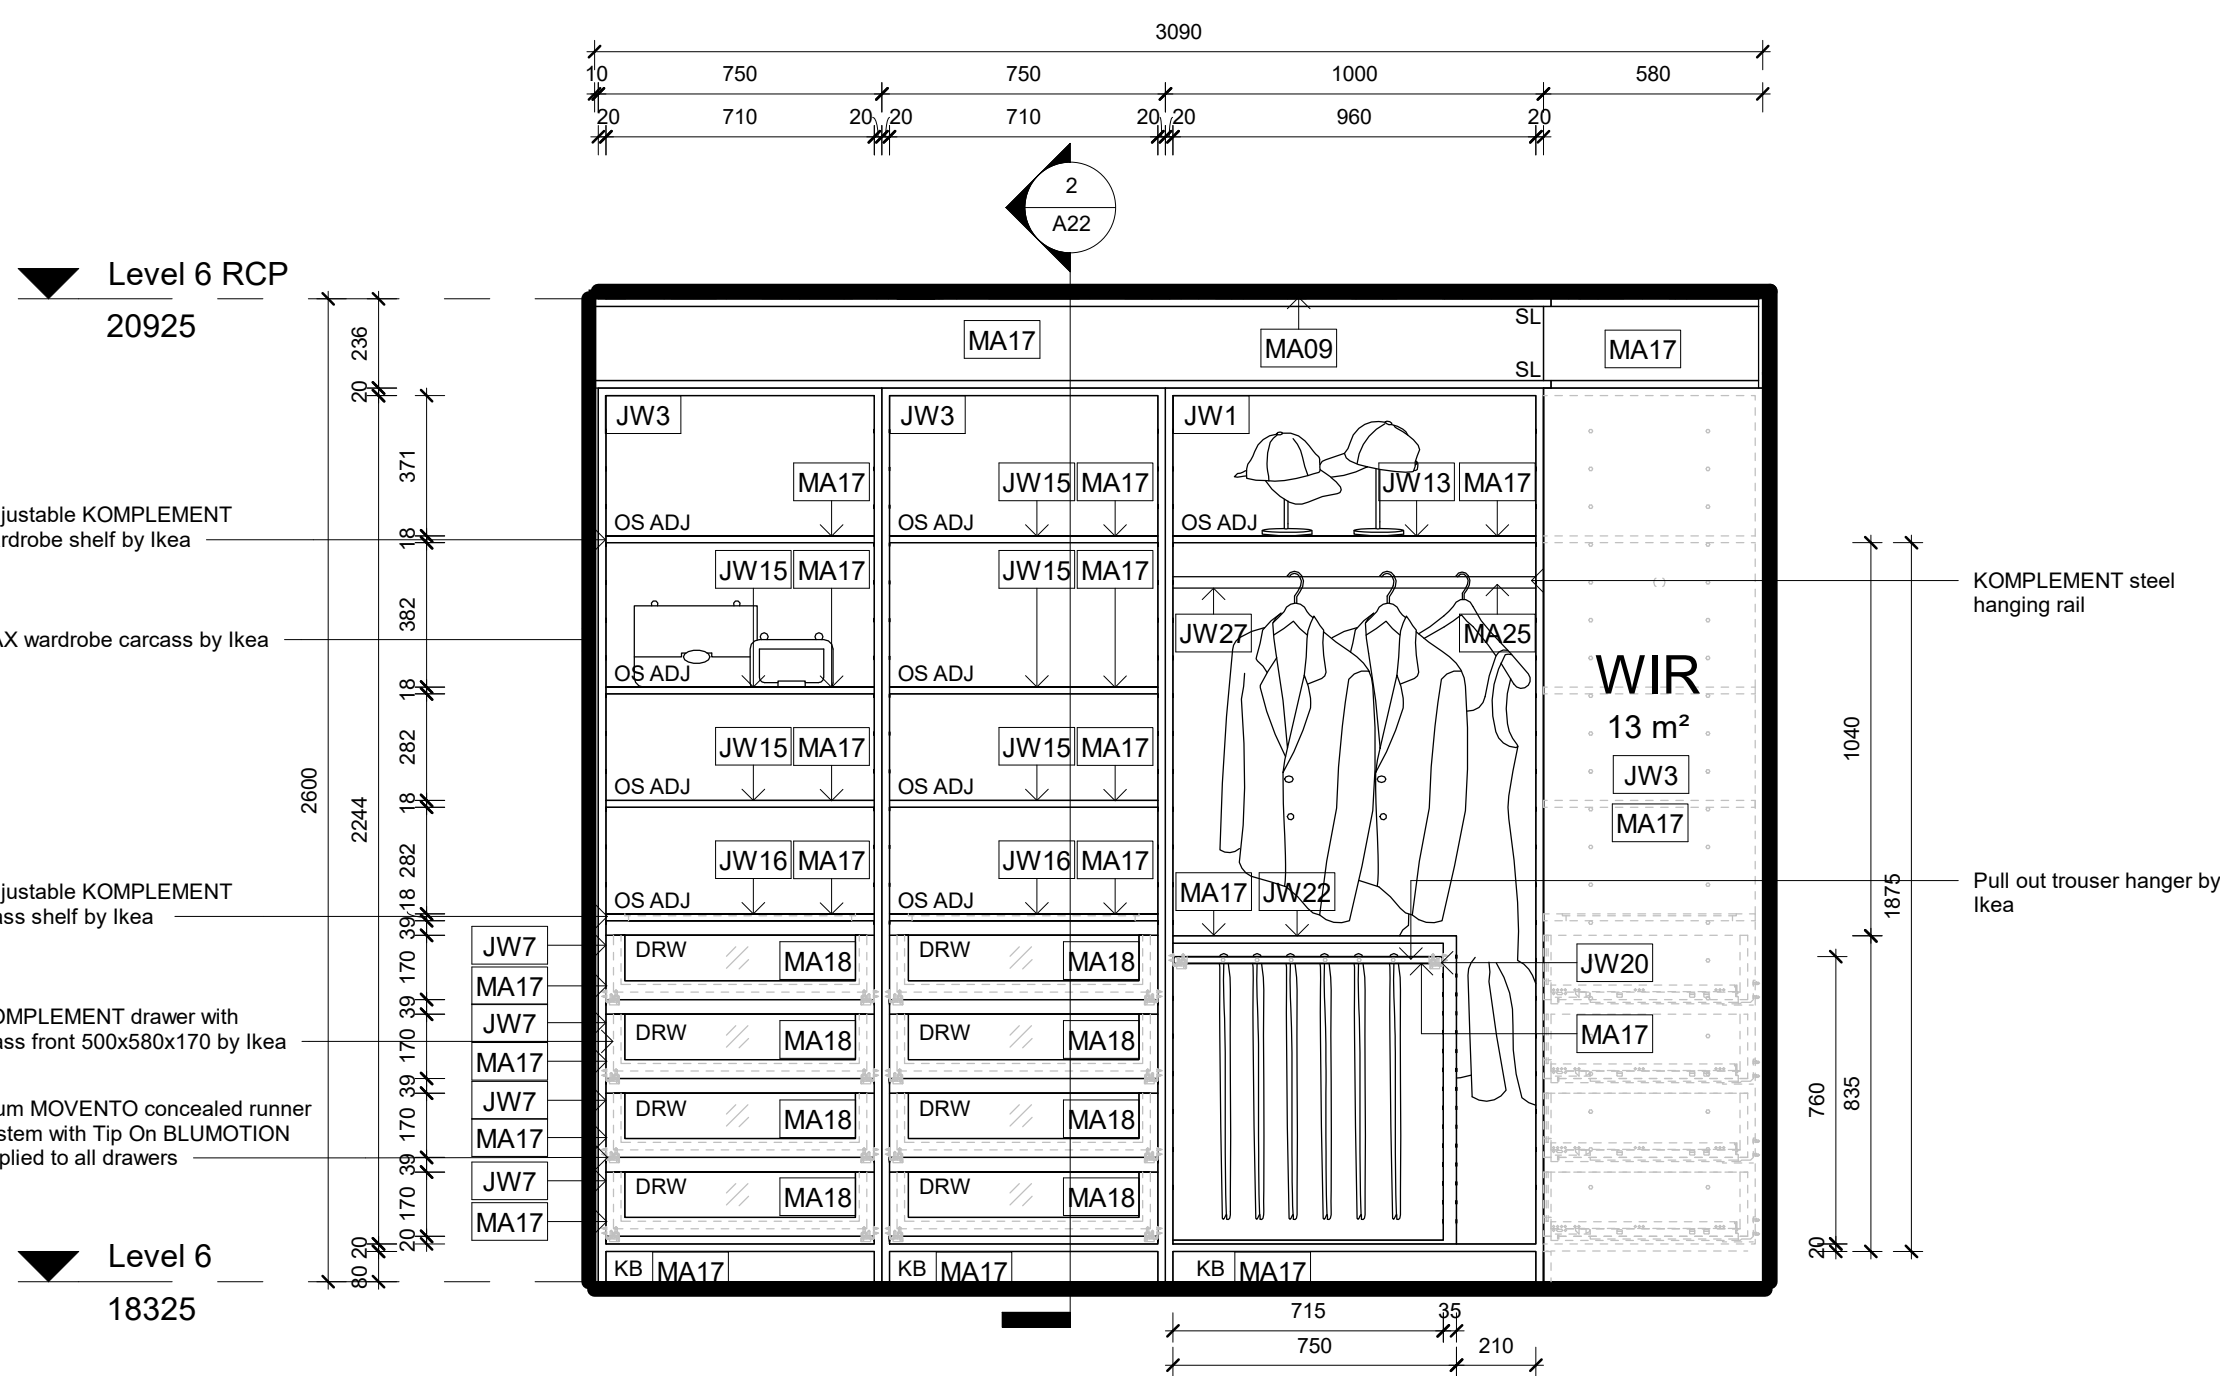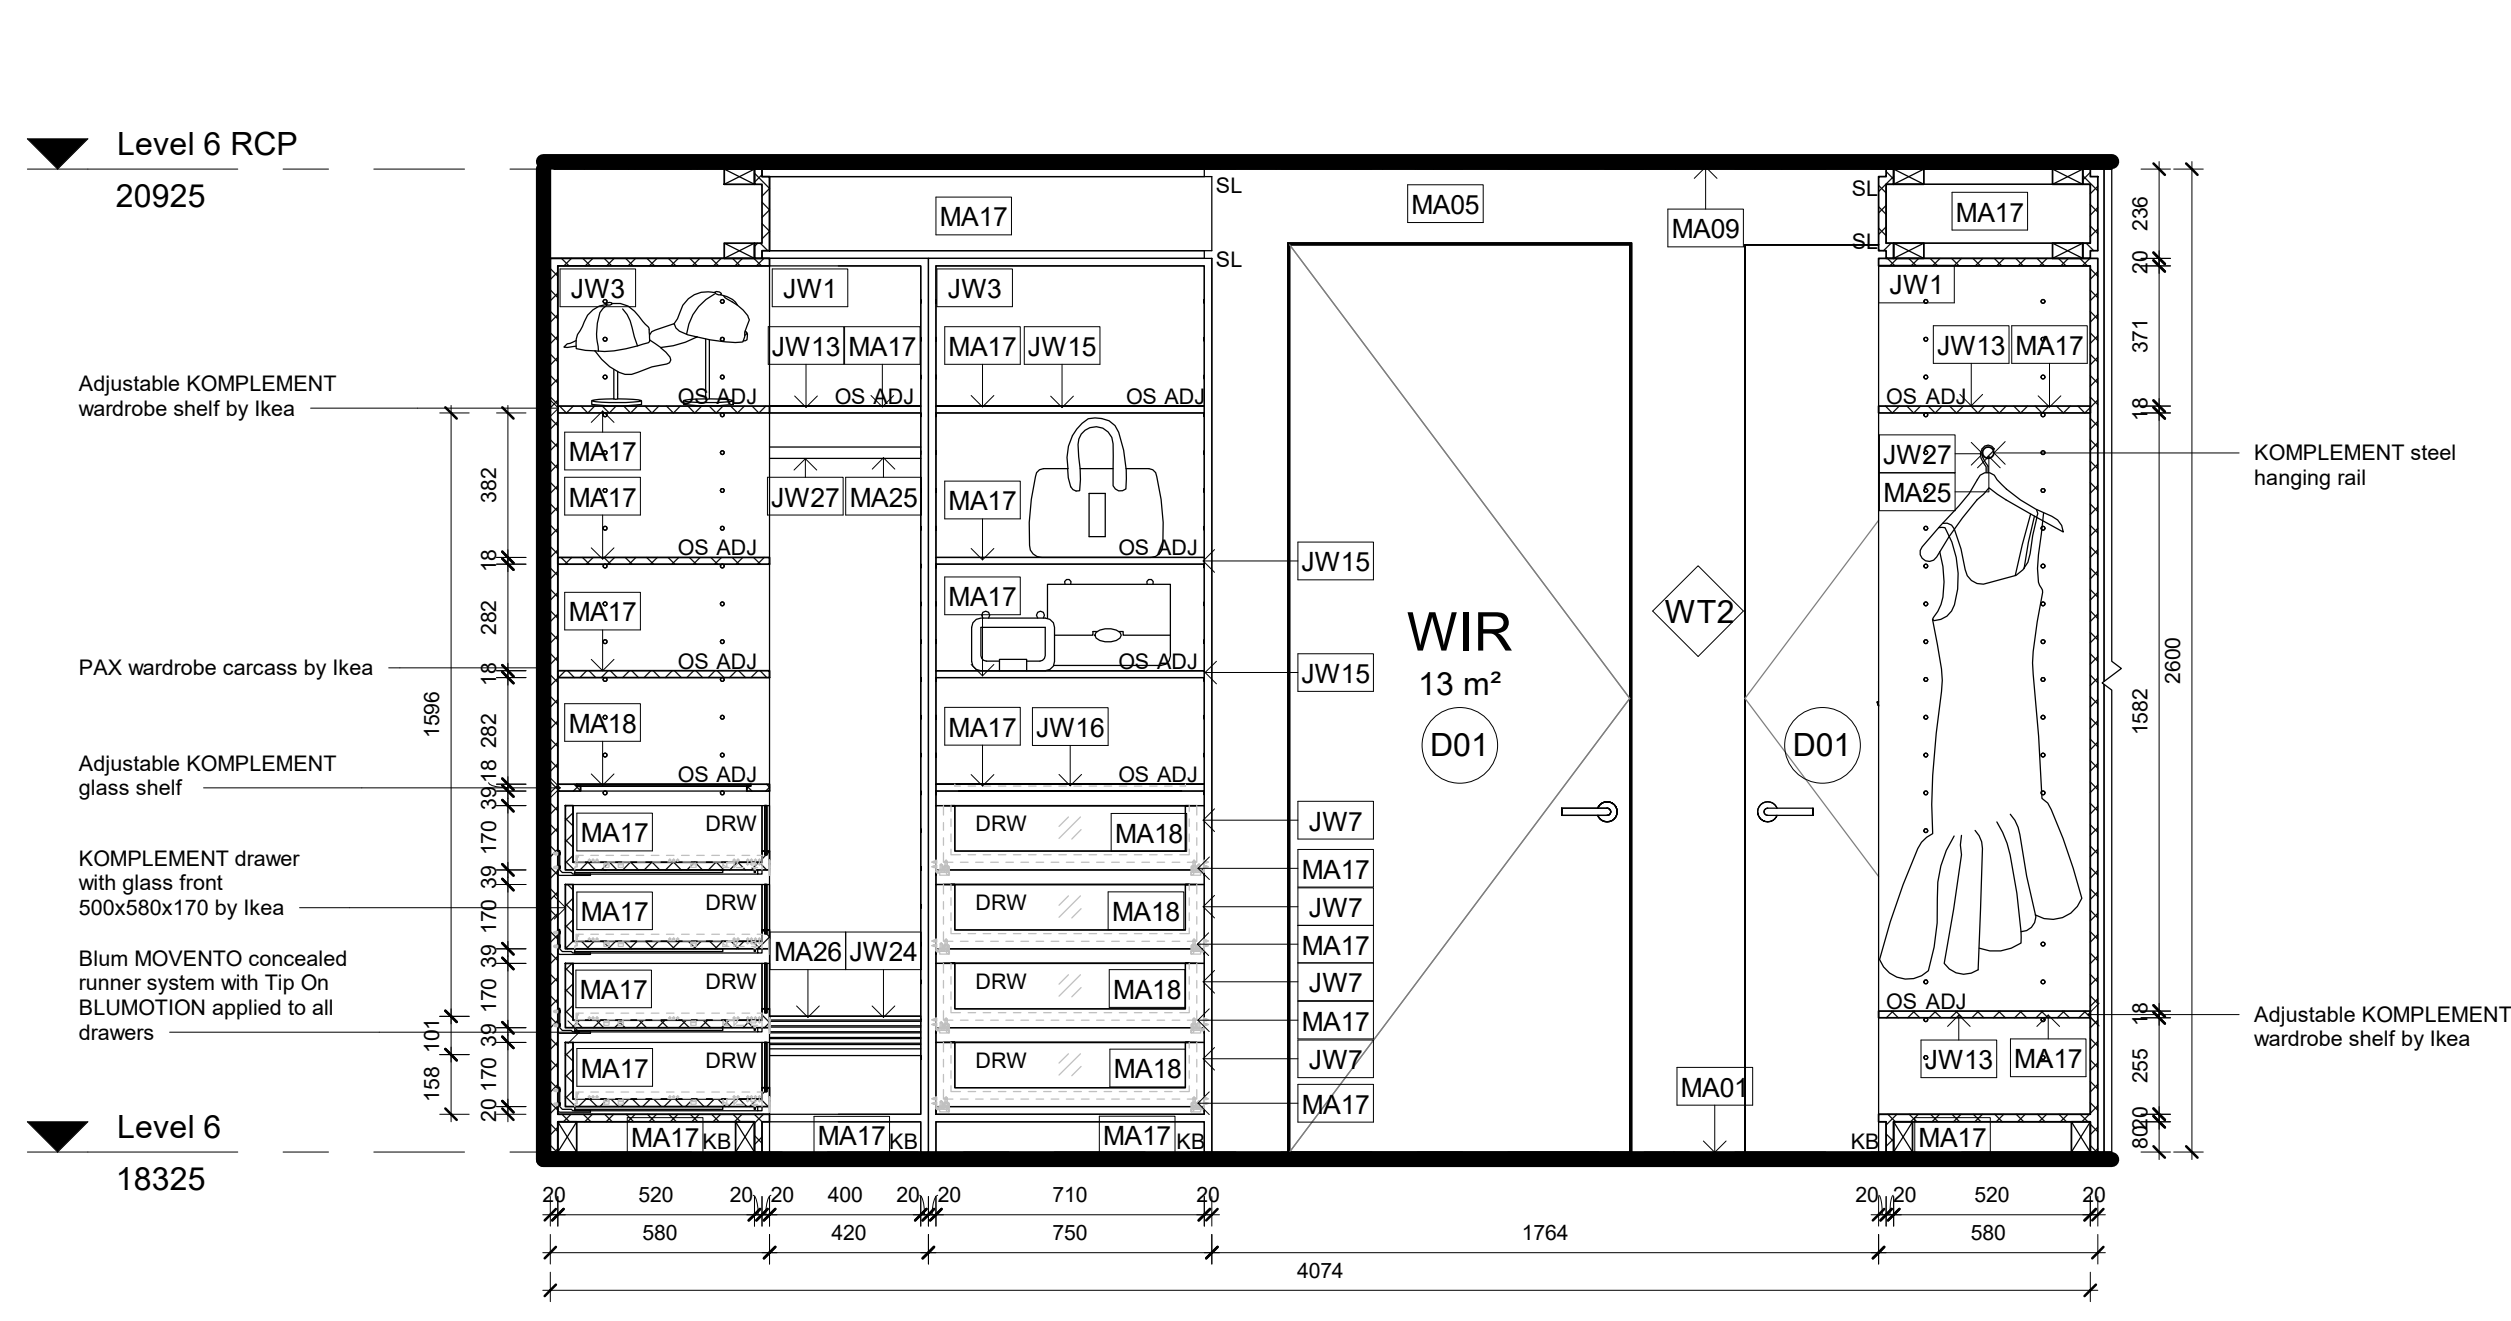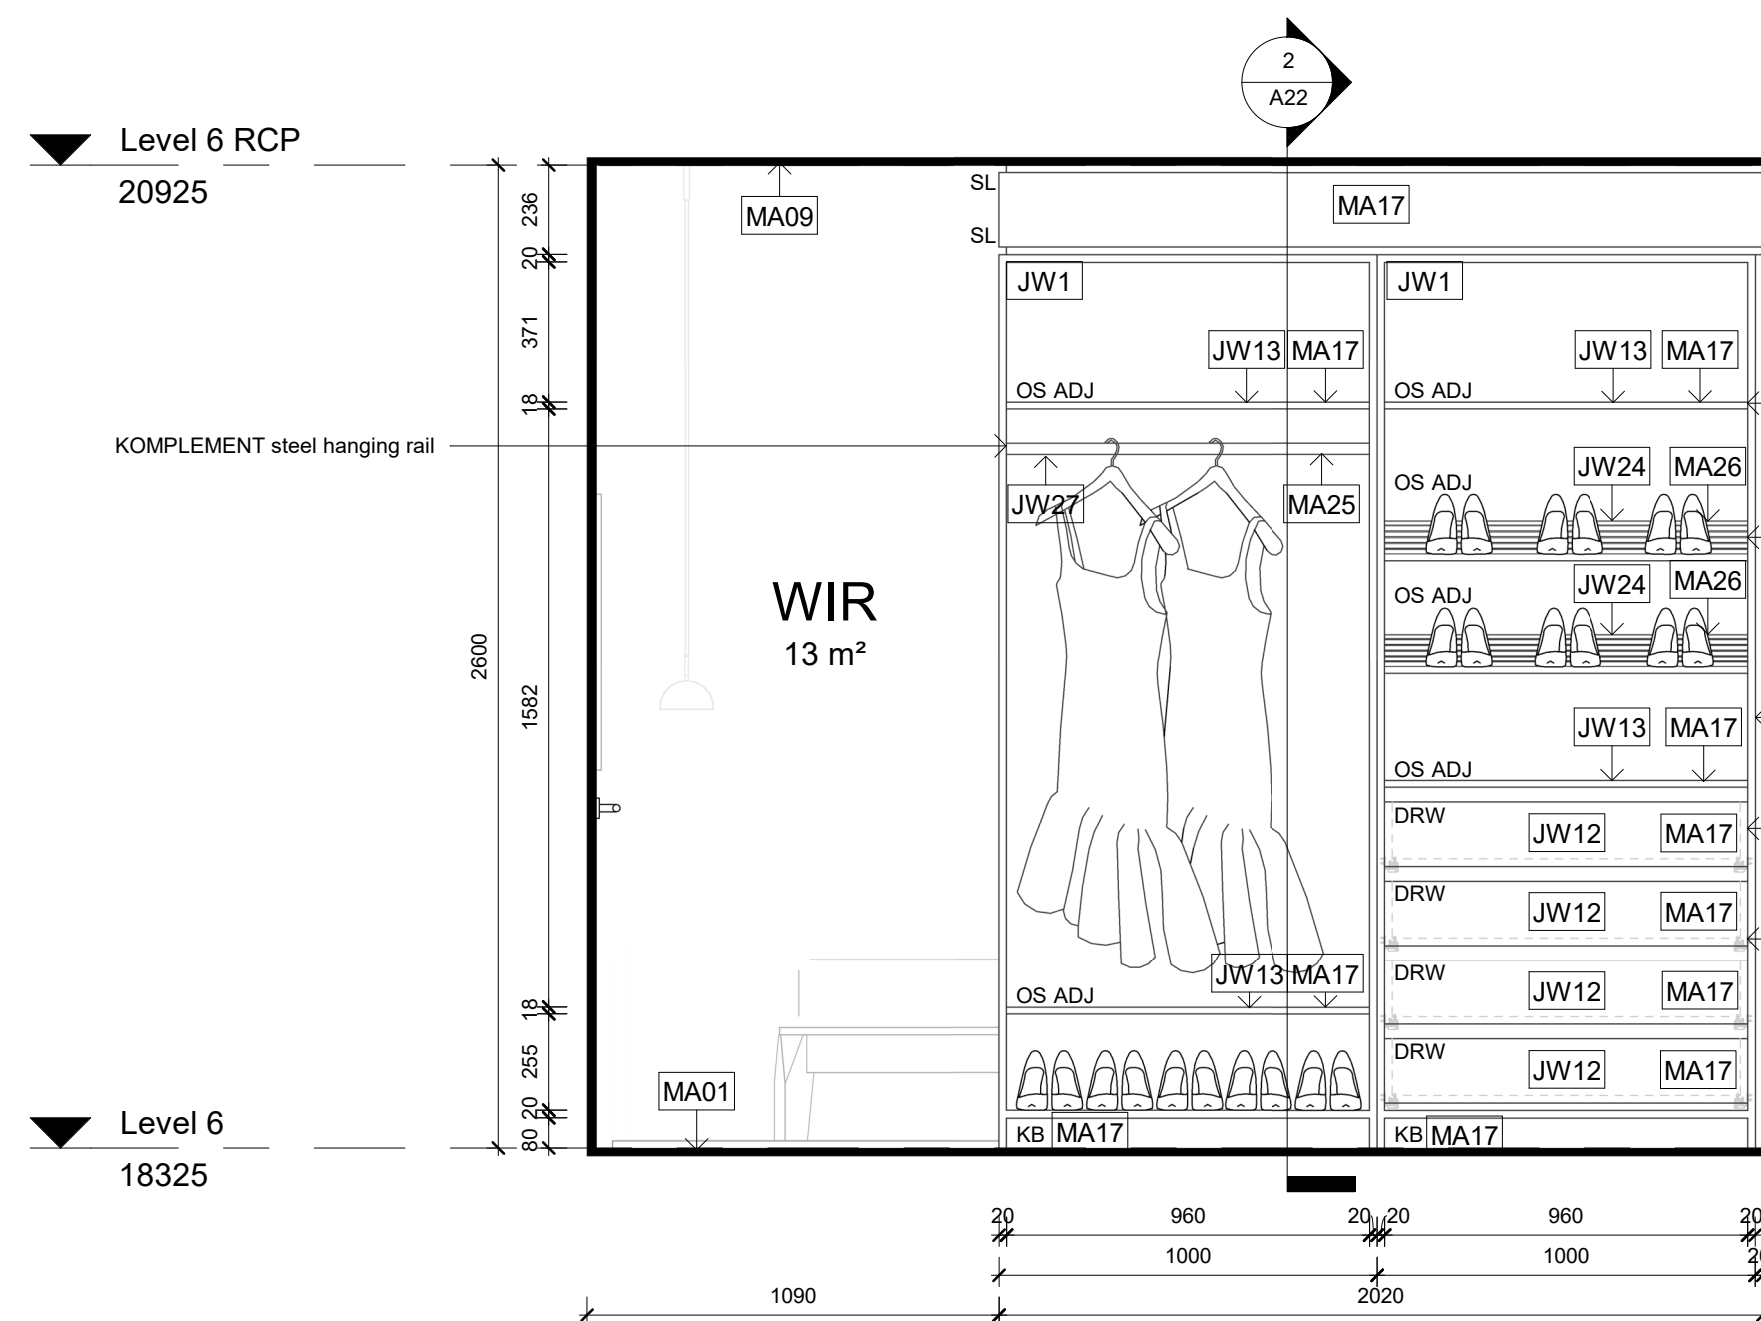

LEGEND

GRAPHIC SYMBOLS

Existing Structure

Surrounding Transient

Concrete Structure

Timber Structure

Tile

Brickwork

RFBT 13mm

Insulation

Timber Stud

Medium density Fibreboard

Gypsum Board

Waterproofing

GRD

WALL TYPES

Dry Wall

Dry Wall - Timber stud 50x100mm with 13mm PB on either side

Dry Wall

Dry Wall - Timber stud 50x100mm with 13mm PB on either side and 13mm FC 2mm glue and 10mm tie on either side

Wet Wall

Wet Wall - Timber stud 50x100mm with 13mm fibre cement 2mm glue and 10mm tie on either side

Wet Walling

Wet Walling Wall - 13mm FC - 2mm glue with 10mm tie on one side

Wet Walling

Wet Walling Wall - Timber Stud 50x100mm with 13mm fibre cement 2mm glue and 10mm tie on one side

Dry Wall - 13mm PB

DOOR & WINDOW TYPES

Alu Floor Louvre 152 from Easyopen NH 1200mm x 2200mm SH 750mm

Alu Floor Louvre Type 1 with 13mm PB from Gen84 1400mm x 900mm

E2 Bifold 5 doors by Center 8000mm x W4800mm

ABBREVIATIONS

ADJ

Adjustable

AR

Architrave

AS

Asbestos

BS

Benchtop

BT

Breast

DW

Dishwasher

EM

Embedment

EQ

Equipment

FC

Fibre Cement

FCL

Fire-rated Ceiling Lining

FF

Finished Floor

FL

Flashed

FO

Footings

FP

Fire Power Outlet

JX

Joinery

WC

Kitchen Wall Cabinet

KB

Kickboard

KL

Light

MA

Manilla

MF

Medium density Fibreboard

OS

On Shelf

PB

Plasterboard

POLY

Polyethylene flash

SA

Safety

SB

Shelving

SKB

Skirting board

SW

Sheetwater

SL

Spillback

W

Washline

W

Washing Machine

WT

Wall Type

Code Description

AC01

Ties/Guards in place by S&B Italia

AP01

5x5 Retro Style Acoustic grille (FAB3023) by Frynag

AP02

Fly Insect guard (FAB3043) by Frynag

AS01

Black electric cover (P8160A) by Snyg

AS02

Black front panel (P8160A) by Snyg

AS03

Reciprocally mounted integrated lampshade (M01) by Elka

AS05

Reciprocally fixed Wall Hanging lampshade

AS06

Archie (2017) pendant (D001) by Anthony Lyster

AS07

2M Mallettable Type 2 Face Half Traylight (2011) Lithography by JR

AS08

Jury year table (Jury Table) by Chris Lundgren (1400x1000mm)

EO01

Crest machine Negropose system

EO02

Tesserae M&T Tiles by Renswood

EO04

Vacuum cleaner (DCGS Ambient)

EO05

The Frame 60 (S&B) from M&T (1400x1400) 4K Smart TV by Samsung

EO06

Blue Play Panel with WH-1 and D2 (DS0050) by Snyg

EO07

Bosch 18 Whattal & copper amplifier assembly, externally B&B & Chum

EO08

Mac desktop 27 inch by Apple

EO09

Empire 400 18 inch by Apple

FU02

6 seater dining table (D00400) by MDF Italia

FU03

Gates Minkley Wood Chair by Hansen Mallet (750)

FU04

Aluminium Bench Seat back by Jarda (2100L x 1000W x 450H)

FU05

Roundup by Jarda

FU06

Vasido reading chair back by Magis

FU07

Chair (H00030) by Jarda

FU08

Bencon (backlight) coffee table by Jarda

FU09

Bencon Mallet by Jarda, cabinet by Jarda Benconia

FU10

Jarda 3 seater sofa (H2123) 1900 cm chair by Jarden

FU11

Rogee ambient chair by Jarda

FU12

Wall bed (CG000) 1600 cm by Jarden

FU13

Bedside table P101 by Jarden

FU14

Bedside table P101 by Jarden

FU15

Optical table P101 by Jarden

FU16

Dressing table P101 by Jarda

FU17

Desk chair P101 by Jarda

FU18

Moni mirror by J. Chance

FU19

Armchair Cassini by Mores

FU20

2 seater bed frame

FU21

Casual 4000 Series Round Sofa A03000 by Dorna

FU22

Concealed Ceiling System 1 mtr

FU23

Concealed Ceiling System 2 mtr

FU24

Recessed Slimline Steel Louvered Profile by Ekayarded Industry

FU25

Glass floor 1500 mm by Jarda

FU26

1 Hinge Zinc Alloy Hinges (D0001) by H&M

FU27

1 Hinge Zinc Alloy Hinges (D0001) by H&M

J01

Floor cabinet by Jarden W0000D0001750

J02

Floor cabinet by Jarden W0000D0001750

J03

Floor cabinet by Jarden W0000D0001750

J04

Floor cabinet by Jarden W0000D0001750

J05

Floor cabinet by Jarden W0000D0001750

J06

Floor cabinet by Jarden W0000D0001750

J07

Floor cabinet with 2 doors W12000D0001450

J08

Wall cabinet door W650x2000D1750

J09

Wall cabinet door W650x2000D1750

J10

Wall cabinet door W650x2000D1750

J11

Wall cabinet door Jarden W0000D0001750

J12

Floor cabinet door Jarden W0000D0001750

J13

Floor cabinet door Jarden W0000D0001750

prior to commencement of any work, the preparation of drawings or the fabrication of components. This drawing is copyright and can not be reproduced without written consent.	Client Marion & Will Baker	True North	Billy Blue College of Design 46-52 Mountain Street, Ultimo, NSW 2007, Australia +61 (0)2 9999 9999  BILLY BLUE COLLEGE OF DESIGN  TORRENS UNIVERSITY AUSTRALIA  LAUREATE INTERNATIONAL UNIVERSITIES	Project IDR304A Assessment Brief 2 545/46 Baywater Drive, Wentworth Point, NSW, 2127 Project number 25.001	Drawing Title	Scale	Drawing No	Issue
No	Date	Description						Ver. App'd	1:20	A23	A
A	20.08.25	CONSTRUCTION DRAWINGS						XX App'd	Date	20.08.25	
									Drawn by	IT	



LEGEND

GRAPHIC SYMBOL:

Figure 1 is a legend for the cross-sections of the existing and proposed wall systems. It defines the following symbols:

- Existing Structure:** Solid black rectangle.
- Surrounding Tenancies:** Grey rectangle.
- Concrete Structure:** Rectangle with horizontal lines.
- Timber Structure:** Rectangle with vertical lines.
- Tile:** Rectangle with diagonal lines.
- PB/FC 13mm:** Rectangle with a stippled pattern.
- Steel:** Rectangle with diagonal lines (top-left to bottom-right).
- MDF:** Rectangle with a cross-hatch pattern.
- Stone:** Rectangle with irregular, block-like patterns.
- Brickwork:** Rectangle with a brick pattern.
- Insulation:** Wavy horizontal lines.
- Timber Stud 100x50mm:** Rectangle with a cross-hatch pattern.
- Glazing Detail:** Two parallel diagonal lines.
- Waterproof Membrane:** Two parallel horizontal lines.
- GPC:** A semi-circle.

WALL TYPES

	Dry/Wet Wall - Timber stud 50x100mm with 13mm PB on either side
	Dry/Wet Wall - Timber stud 50x100mm with 13mm PB on either side and 13mm FC, glue and 10mm tile on either side
	Wet/Existing Wall - Timber stud 50x100mm with 13mm fibre cement, 2mm glue and 10mm tile on either side
	Wet/Existing Wall - 13mm FC + 2mm glue and 10mm tile on one side
	Wet/Existing Wall - Timber stud 50x100mm with 13mm fibre cement, 2mm glue and 10mm tile on one side
	Dry Wall - 13mm PB

DOOR & WINDOW TYPES


W01	Alfar Power Louvre 152 from EasyScreen H1200mm x W2200mm SH 750mm
D01	Porta Filomura Type T with 130mm Telsio by Garofoli H2400mm x W900mm
D02	E2 Bifol 3 doors by Centor H2600mm x W2200mm
D03	E2 Bifol 5 doors by Centor H2600mm x W4850mm

ABBREVIATIONS


ADJ	Adjustable	KB	Kickboard
AP	Appliances	LI	Lighting
AR	Archwork	MA	Material
BS	Bin System	MDF	Medium density Fibreboard
BT	Benotch	OS	Open Shelf
D	Door	P	Pantry
DW	Dishwasher	PB	Plasterboard
DWY	Drawer	POLY	Polyurethane finish
EQ	Equipment	SA	Sanitary
FC	Fibre cement	SB	Splashback
F	Finished wall	SKB	Skirting board
FFL	Finished Floor Level	SL	Shadowline
FU	Furniture	SPB	Splashback
FX	Fixtures	W	Washing
GPO	General Power Outlet	WM	Washing Machine
JO	Joinery	WT	Wall Type

Code	Description
1	1
2	2
3	3
100	100


A001	Tette ducard houn by 888 larks
A002	Two black swans (PFA0207) by 5ring
A003	Very intelligent ducard (DPFA364) by 5ring
A004	Black swan (PFA046) by 5ring
A006	Black hogman gawg coonpick (PFA1620) by 5ring
A007	Black hogman gawg coonpick (PFA1620) by 5ring
A008	YD0005 (EG) by 5ring
A009	Wash (Wash) by 5ring
A010	Anka (2011) shewer (L2004/2020) by Anthony Lure
A011	M8 M8mura (PFA 27) by 5ring
A012	M8 m8mura (PFA 27) by 5ring
A013	M8 m8mura (PFA 27) by 5ring
 


Revisions			Do not scale drawings. Use figured dimensions only. Check and verify levels and dimensions on site prior to commencement of any work, the preparation of drawings or the fabrication of components. This drawing is copyright and can not be reproduced without written consent.	Client Marion & Will Baker	True North	Billy Blue College of Design 46-52 Mountain Street, Ultimo, NSW 2007, Australia +61 (0)2 9999 9999  BILLY BLUE COLLEGE OF DESIGN  TORRENS UNIVERSITY AUSTRALIA  LAUREATE INTERNATIONAL UNIVERSITIES	Project IDR304A Assessment Brief 2 545/46 Baywater Drive, Wentworth Point, NSW, 2127 Project number 25.001	Drawing Title Typical wall junction detail sections 1-2 (Dry-Wet) Drawing Status CONSTRUCTION DRAWINGS NOT FOR CONSTRUCTION	Scale	Drawing No	Issue	
No	Date	Description							Ver. App'd	As Shown	A24	A
A	20.08.25	CONSTRUCTION DRAWINGS							XX App'd	Date	20.08.25	Drawn by

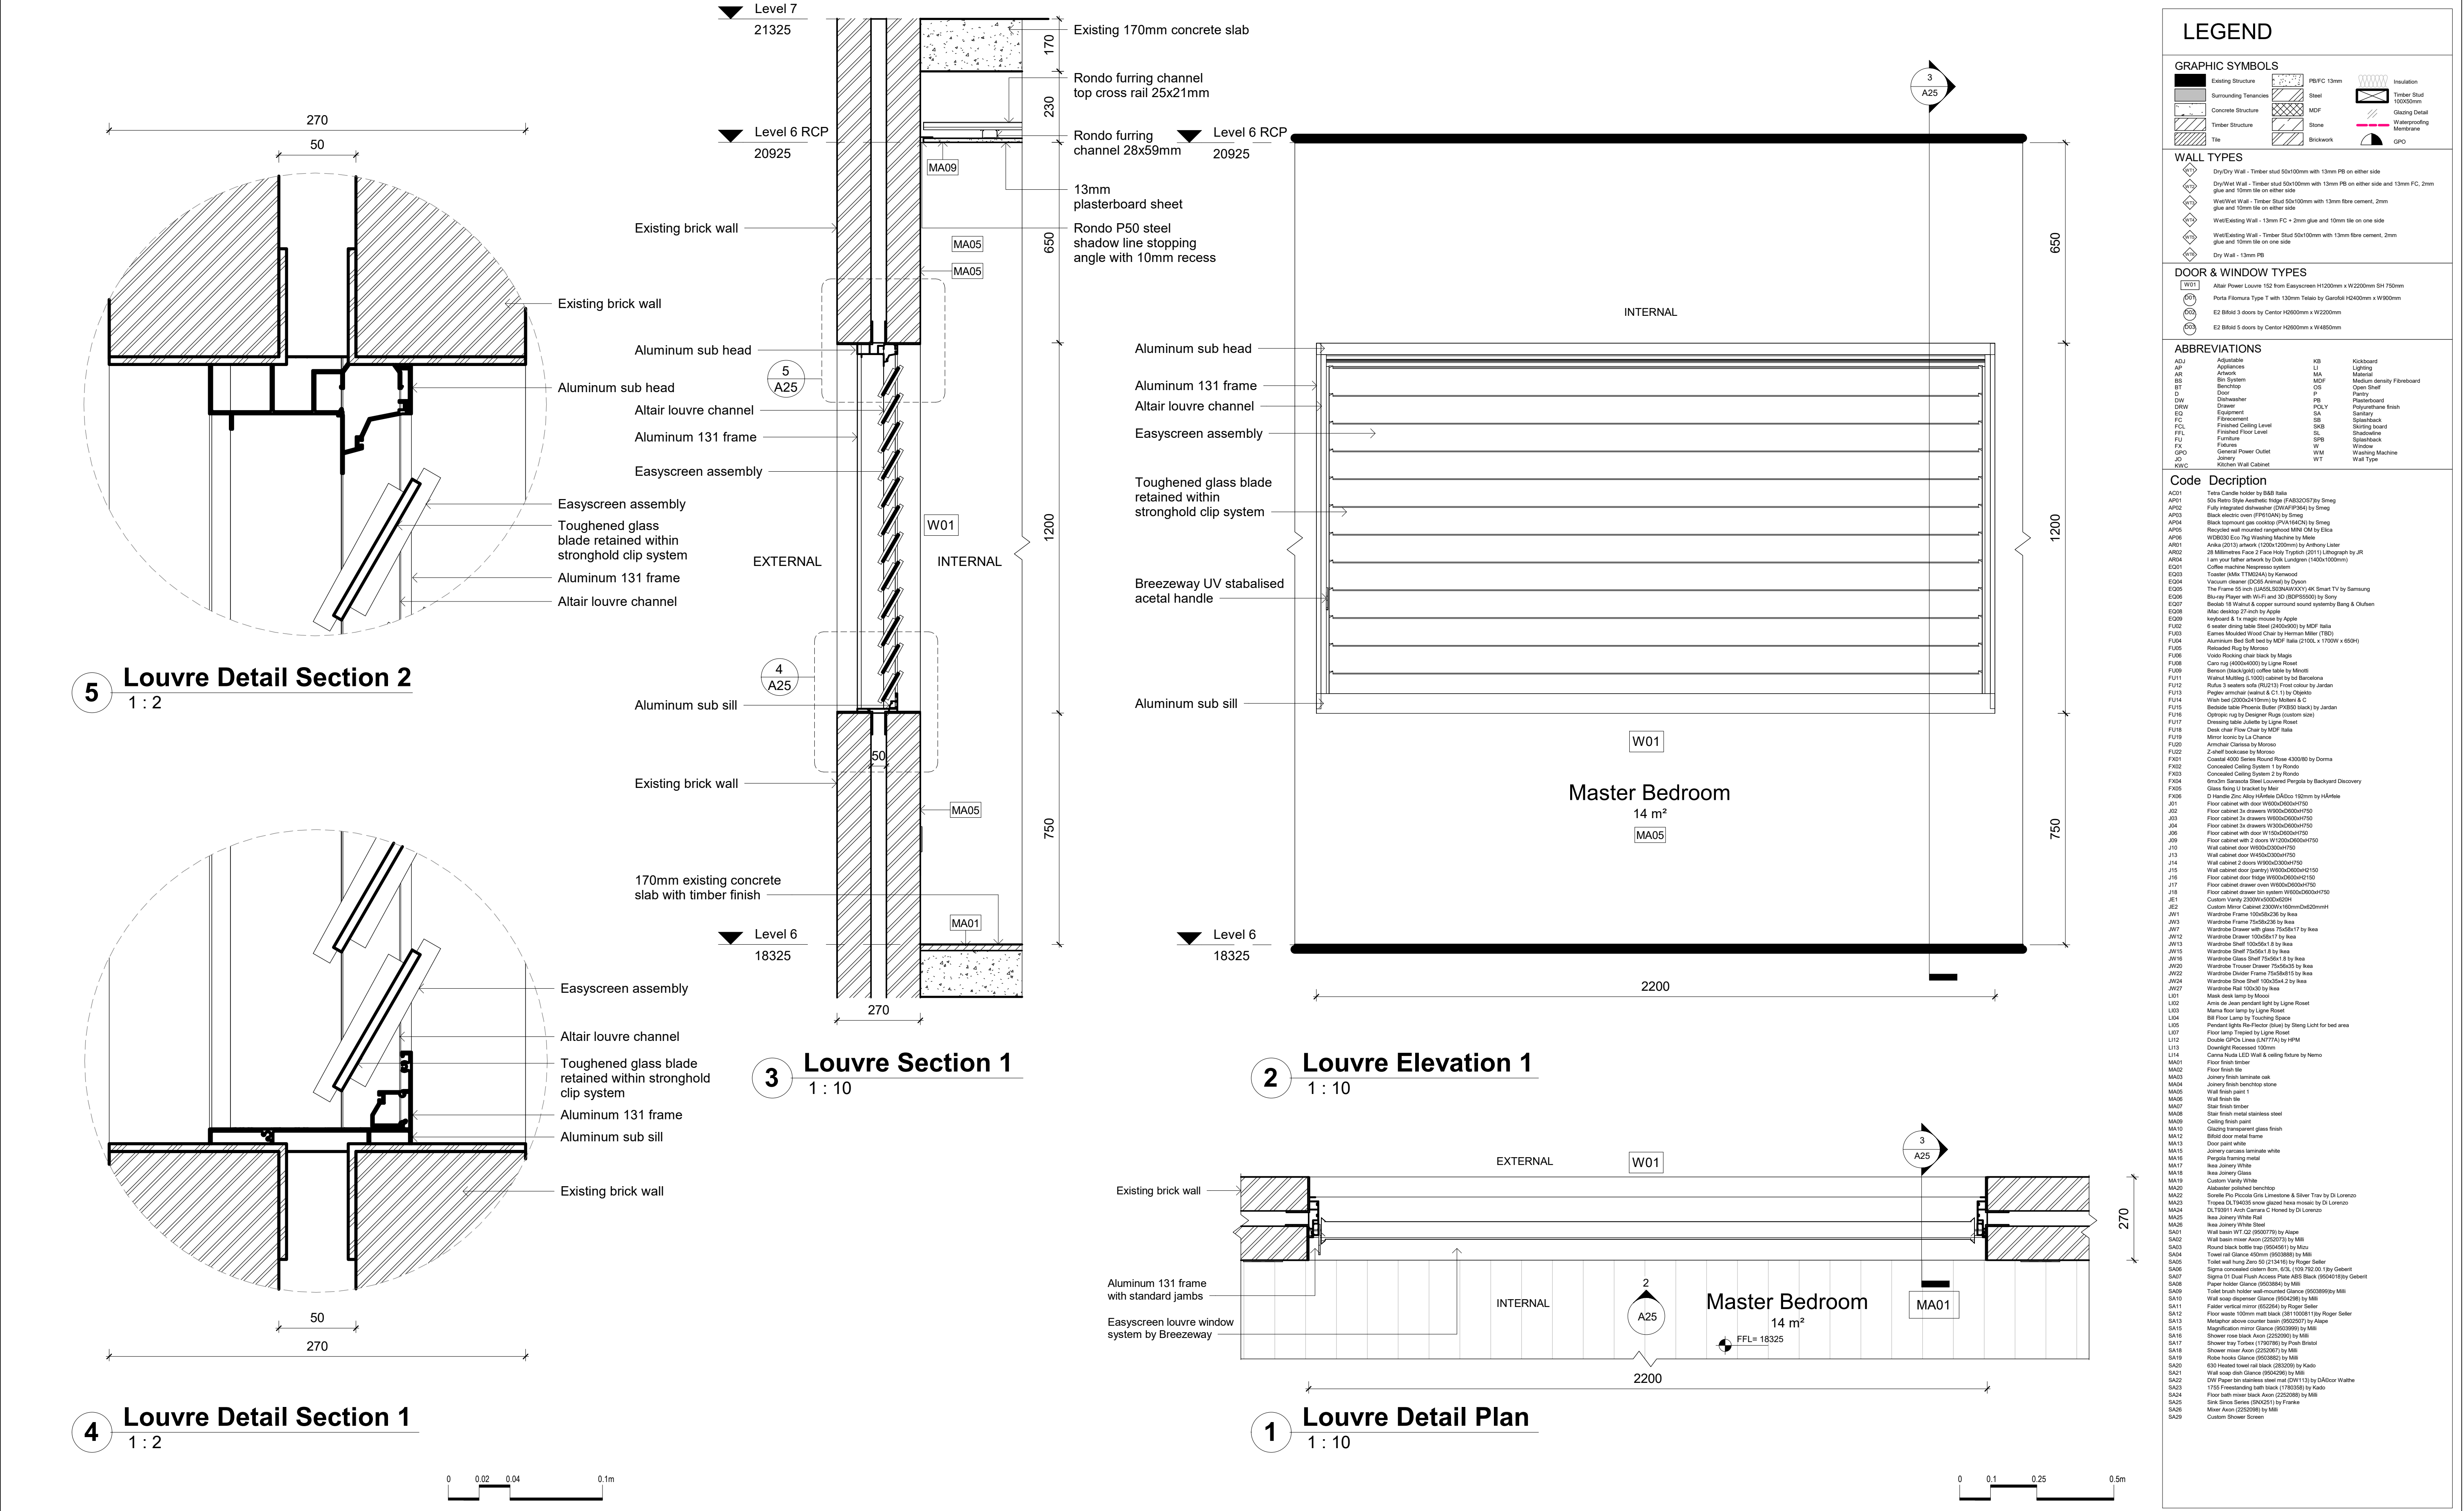

Revisions			Do not scale drawings. Use figured dimensions only. Check and verify levels and dimensions on site prior to commencement of any work, the preparation of drawings or the fabrication of components. This drawing is copyright and can not be reproduced without written consent.	Client Marion & Will Baker	True North	Billy Blue College of Design 46-52 Mountain Street, Ultimo, NSW 2007, Australia +61 (0)2 9999 9999	Project IDR304A Assessment Brief 2 545/46 Baywater Drive, Wentworth Point, NSW, 2127 Project number 25.001	Drawing Title Louvre detail plan, elevation, section - callout detail sections Drawing Status CONSTRUCTION DRAWINGS NOT FOR CONSTRUCTION	Scale As Shown Date 20.08.25 Drawn by IT	Drawing No A25 Issue A
No	Date	Description								
A	20.08.25	CONSTRUCTION DRAWINGS								

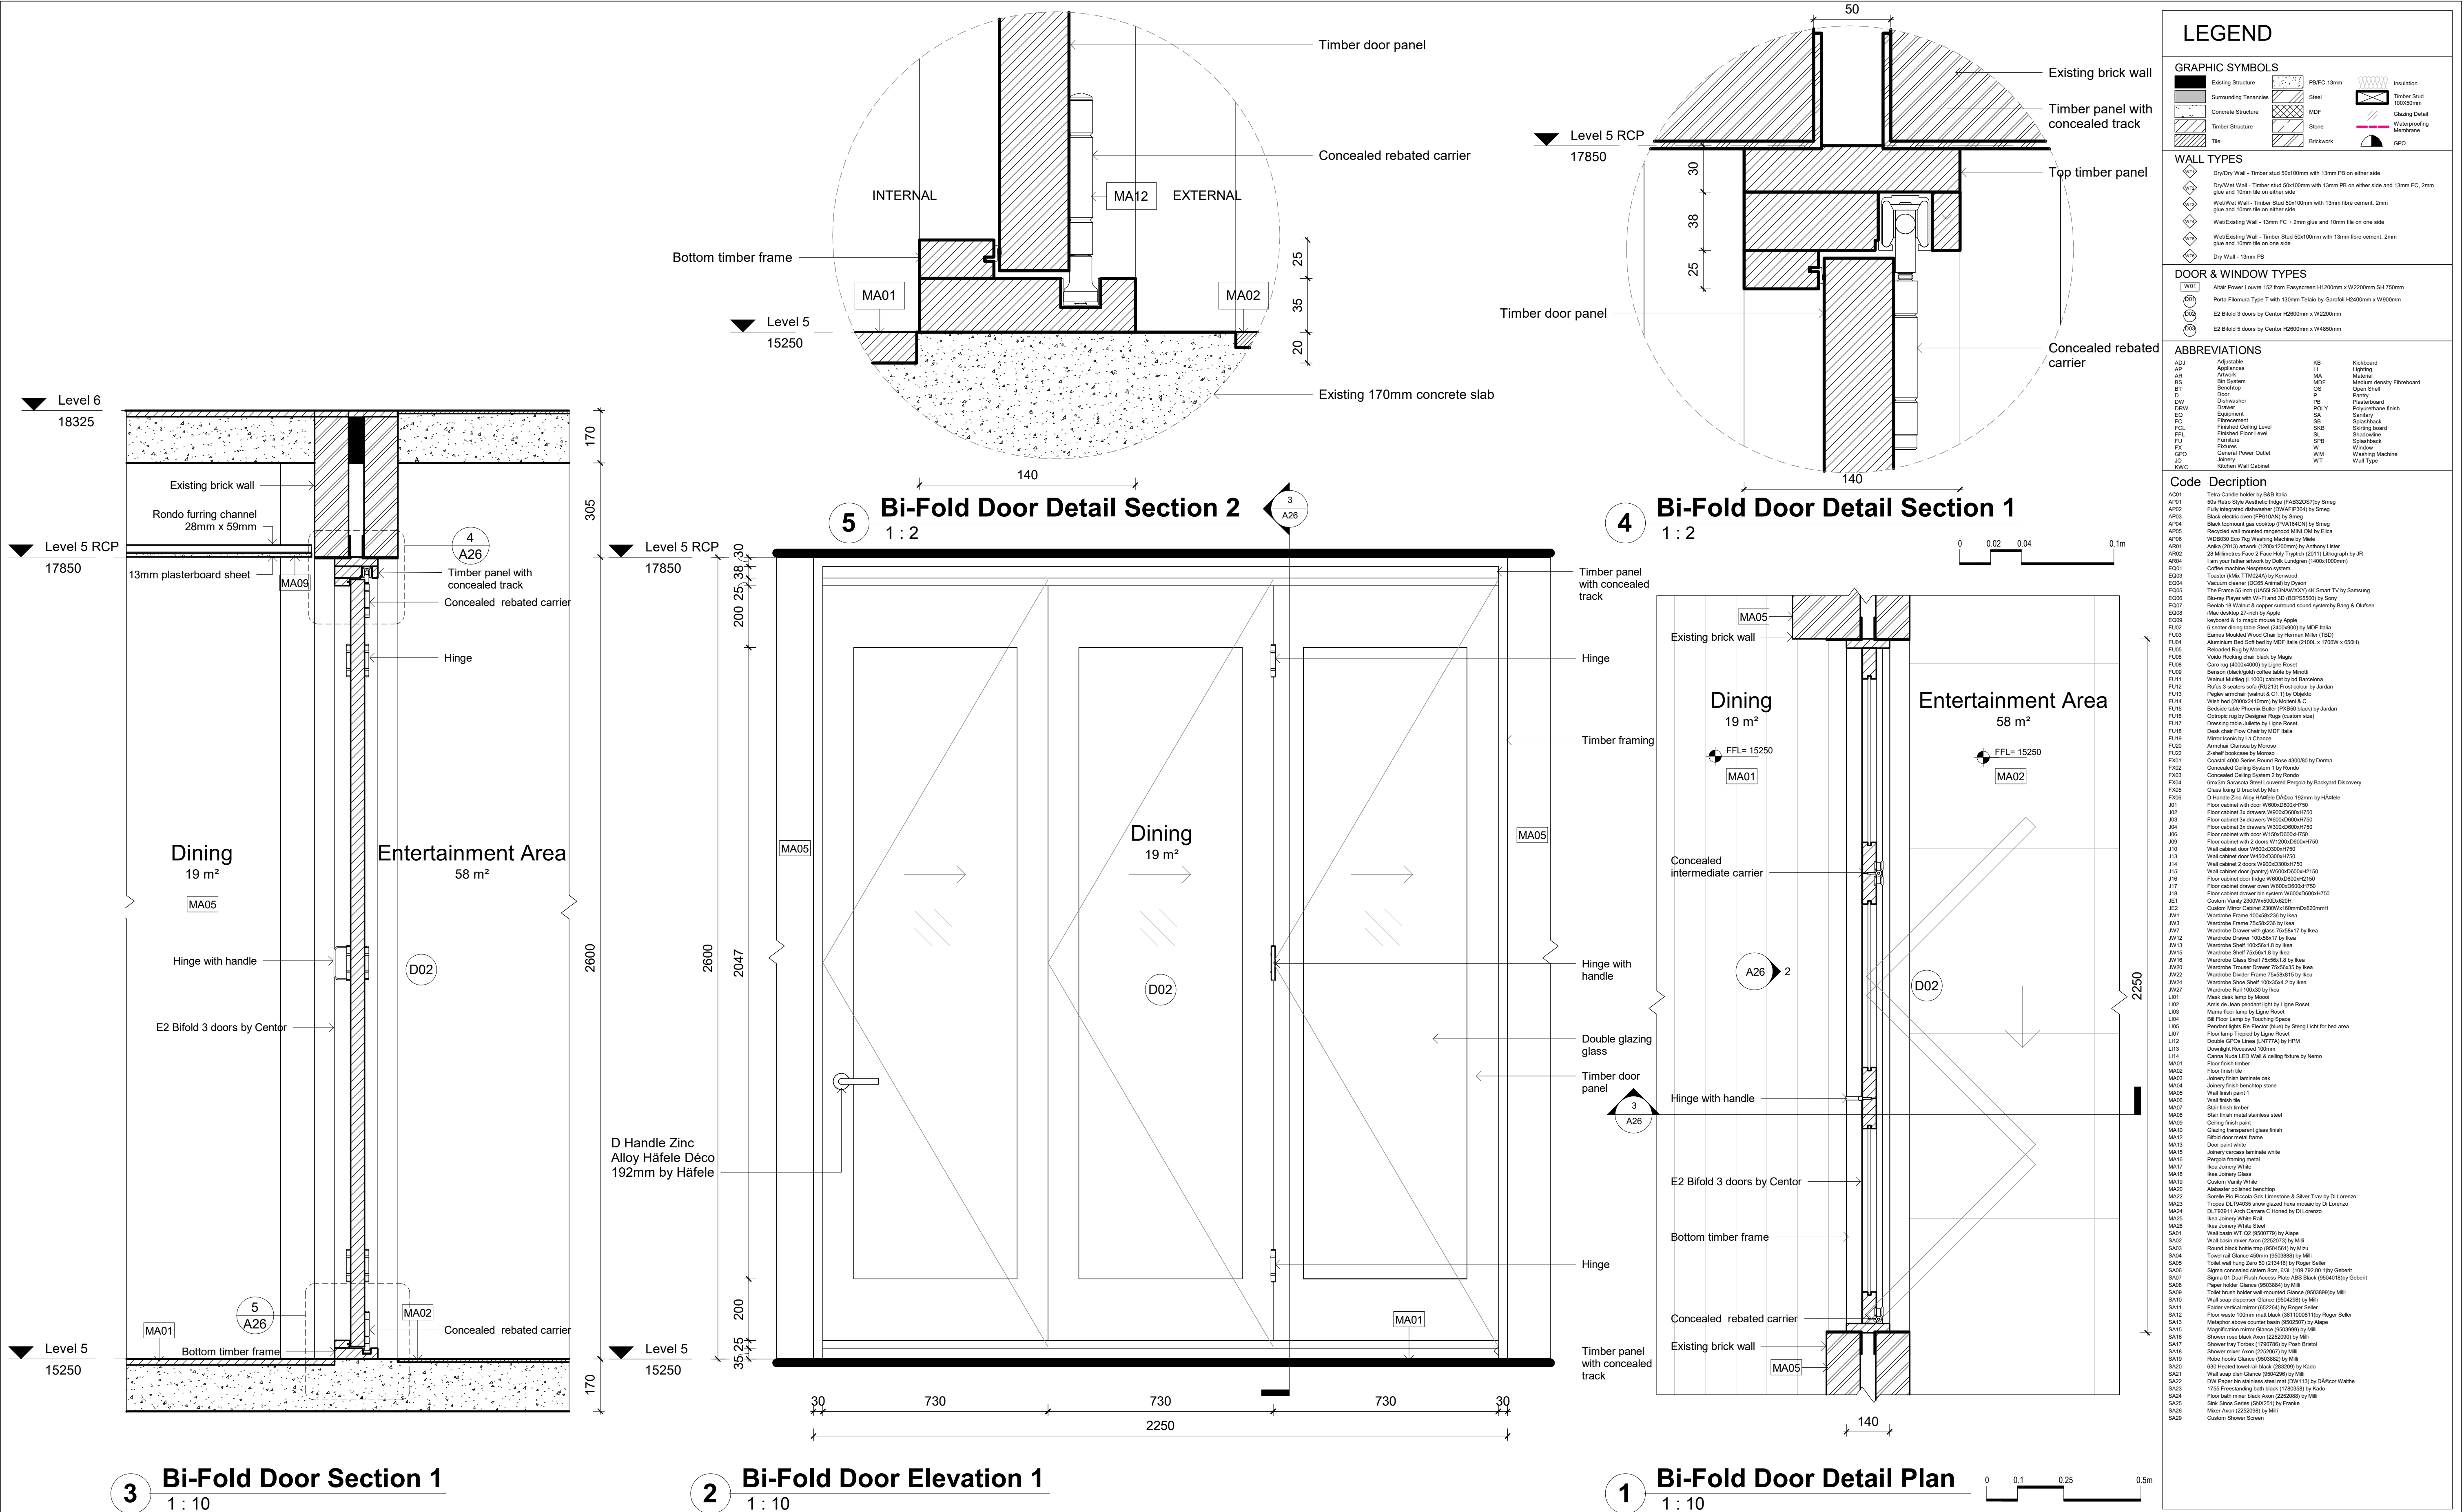

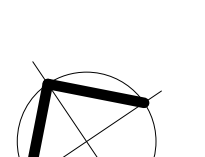Revisions			Do not scale drawings. Use figured dimensions only. Check and verify levels and dimensions on site prior to commencement of any work, the preparation of drawings or the fabrication of components. This drawing is copyright and can not be reproduced without written consent.	Client Marion & Will Baker	True North 	Billy Blue College of Design 46-52 Mountain Street, Ultimo, NSW 2007, Australia +61 (0)2 9999 9999   	Project IDR304A Assessment Brief 2 545/46 Baywater Drive, Wentworth Point, NSW, 2127 Project number 25.001	Drawing Title Bifold detail plan. elevation, section - callout detail sections Drawing Status CONSTRUCTION DRAWINGS NOT FOR CONSTRUCTION	Scale	Drawing No	Issue		
No	Date	Description							Ver.	App'd	As Shown	A26	A
A	20.08.25	CONSTRUCTION DRAWINGS							XX	App'd	Date	20.08.25	Drawn by

