

PROJECT


NAME: BEAUMONT TILES ENOGERA
ADDRESS: UNIT 1 72 PICKERING STREET, ENOGERA 4051
CLIENT: BEAUMONT TILES ENOGERA

REVISION DETAILS

REVISION:	DATE:	DESCRIPTION:
A	07.05.25	TENDER ISSUE

INDEX OF SHEETS

SHEET:	DRAWING:	SCALE:
01	FLOOR PLAN	1:100 @ A3
02	REFLECTED CEILING PLAN	1:100 @ A3
03	ELEVATIONS 1-4	1:100 @ A3
04	SECTIONS AND DETAILS	1:100 @ A3 & 1:10 @ A3 & 1:5 @ A3
05	POS WALL DISPLAY	1:20 @ A3
06	POS WALL DISPLAY PERSPECTIVES	
07	POS DESK	1:20 @ A3
08	POS DESK PERSPECTIVES	

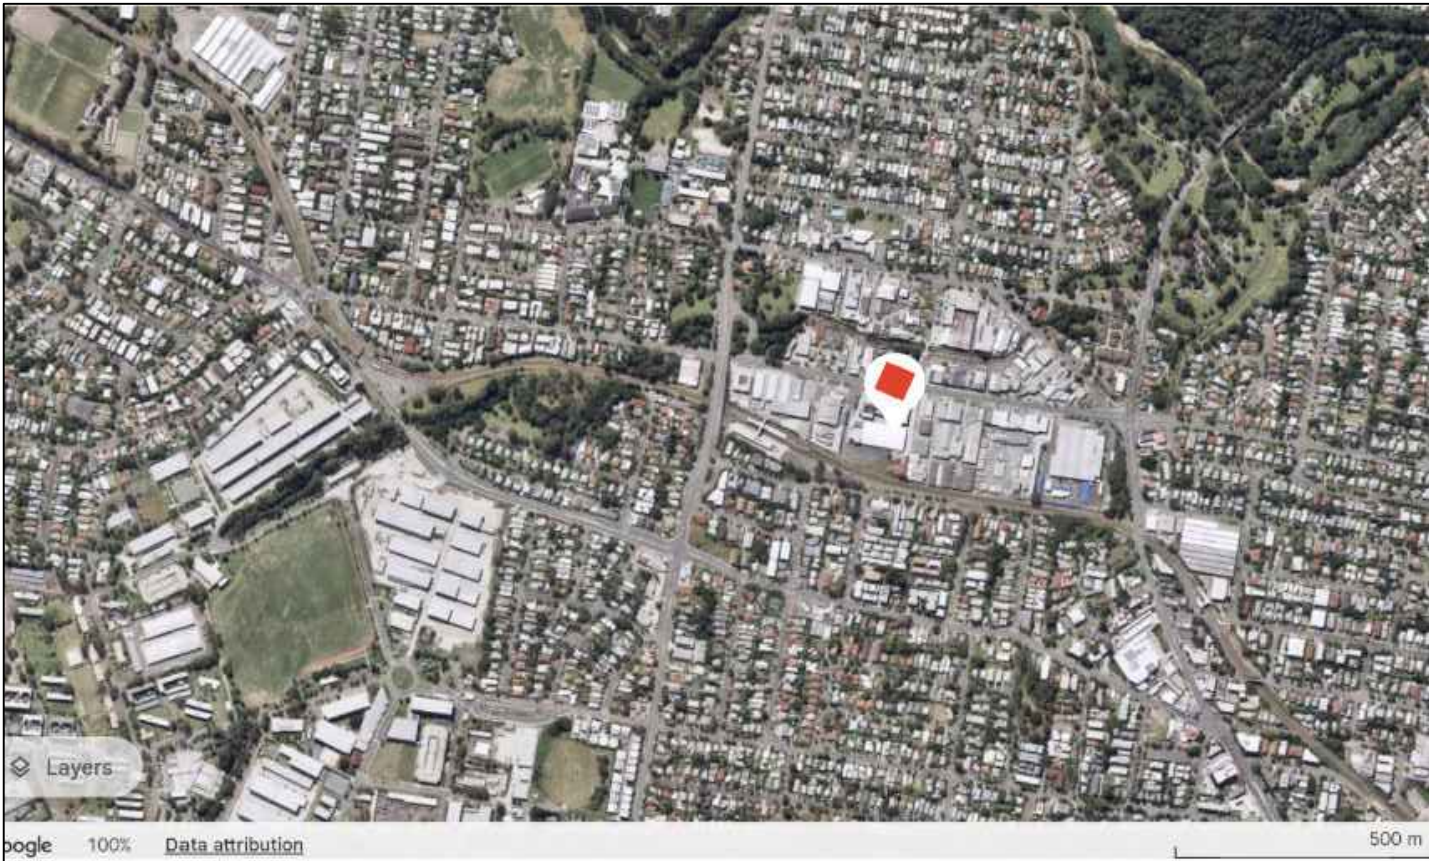


PROJECT

COMPANY: BILLY BLUE COLLEGE OF DESIGN
NAME: ISABELLE TAVELLA
CONTACT: 0481 778 375
EMAIL: ISABELLE.TAVELLA@BILLYBLUE.TORRENS.EDU.AU
ABN: 32 236 568 365



GRAPHIC SYMBOLS		
	Existing	
	13mm Plasterboard	
	Tiles	
	16mm MDF	
	Stone	
SYMBOLS		
Revision: A	Date: 07.05.25	Drawn By: IT
Issue by: Billy Blue College of Design Fortitude Valley Campus, 90 Bowen Terrace, Fortitude Valley, QLD 4000		True North 
Project: Baumont Tiles Enoggera Unit 1 72 Pickering Street, Enoggera QLD 4051	Drawing No.: 01	Issue: A
Drawing Title: Elevations		
Drawing Scale: 1:100		

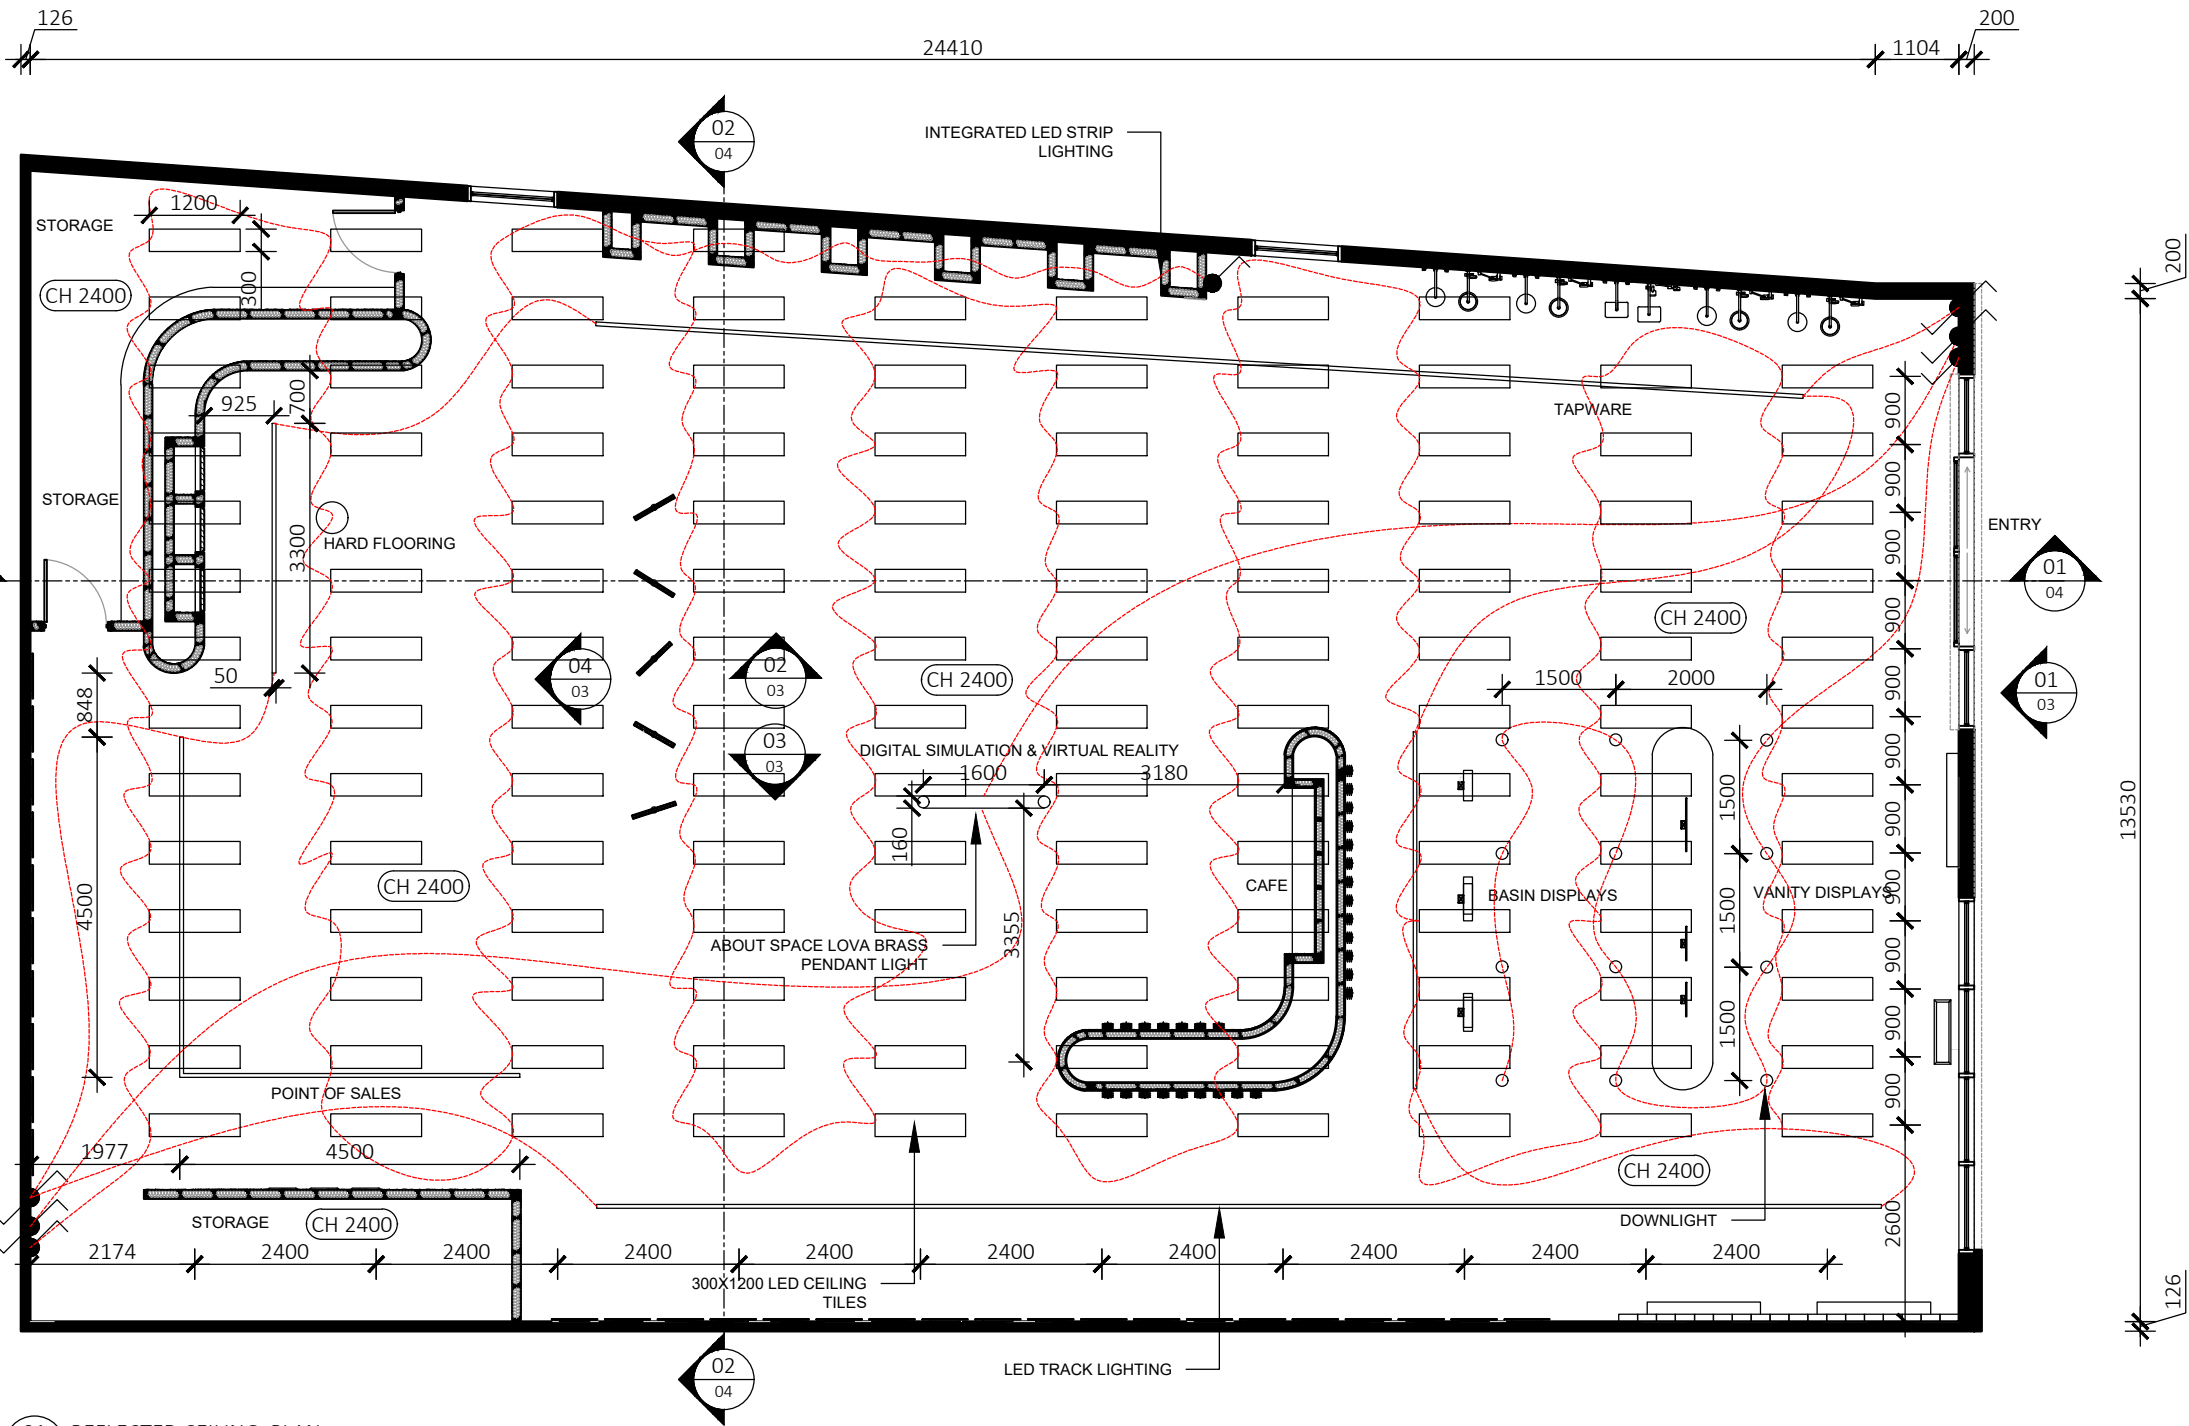

01 REFLECTED CEILING PLAN
02 SCALE @ 1:100

GRAPHIC SYMBOLS

- Existing
- 13mm Plasterboard
- Tiles
- 16mm MDF
- Stone

SYMBOLS

Revision: A Date: 07.05.25 Drawn By: IT

Issue by: Billy Blue College of Design
Fortitude Valley Campus, 90 Bowen Terrace,
Fortitude Valley, QLD 4000

Project: Beaumont Tiles Enoggera
Unit 1 72 Pickering Street,
Enoggera QLD 4051

Drawing Title: Reflected Ceiling Plan

Drawing Scale: 1:100



BASIC NOTES

1. Comply in all respects to basic certificates A117344 requirements including but not limited to:
 - A) A minimum of 40% of new lights to be fluorescent.
 - B) All new bathroom fixtures to have a minimum of 3 star water rating.
 - C) All new construction to comply with minimum additional insulation as outlined in basic certification A117344.
 - D) All new doors, windows and glazing to comply with minimum standards as outlined in basic certificate A117344.

GENERAL NOTES

1. Refer code index and schedules for codes description & specifications.
2. All works to comply with BCA & Australian Standards & in accordance with best practice.
3. All internal floor finishes align, typical.
4. Comply in all respects to development application conditions of consent by Woollahra Council.
5. Comply in all respects to structural engineer's documentation and instructions.
6. Comply in all respects to basic requirements.

TENDER ISSUE

Note:
Do not scale drawing; this drawing shows design intent only. All dimensions to be checked on site prior to construction or production: construction details to be confirmed by contractor / manufacturer, figure dimensions are to be taken in preference to the scale drawing: all discrepancies and commissions on site must be reported to designer for their comments or approval prior to commencing work; all electrical, lighting, HVAC and plumbing issues to be referred to engineer's drawing prior to commencement of works; the designs are subject to approval by statutory authorities and any necessary alterations should be made to comply; this document including electronic format, must not be used, reproduced or copied wholly or in part without a prior permission of designer.

GRAPHIC SYMBOLS

- Existing
- 13mm Plasterboard
- Tiles
- 16mm MDF
- Stone

SYMBOLS

Revision: A Date: 07.05.25 Drawn By: IT

Issue by: Billy Blue College of Design
Fortitude Valley Campus, 90 Bowen Terrace,
Fortitude Valley, QLD 4000





Project: Beaumont Tiles Enoggera
Unit 1 72 Pickering Street,
Enoggera QLD 4051

Drawing Title:
Elevations

Drawing Scale:
1:100

Drawing No:
03

Issue
A

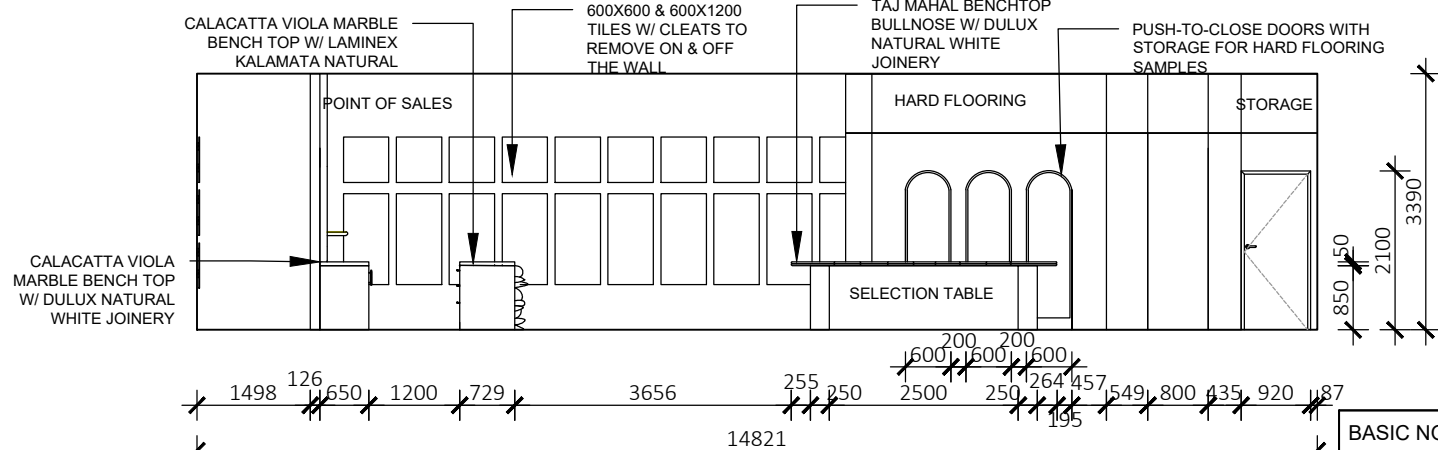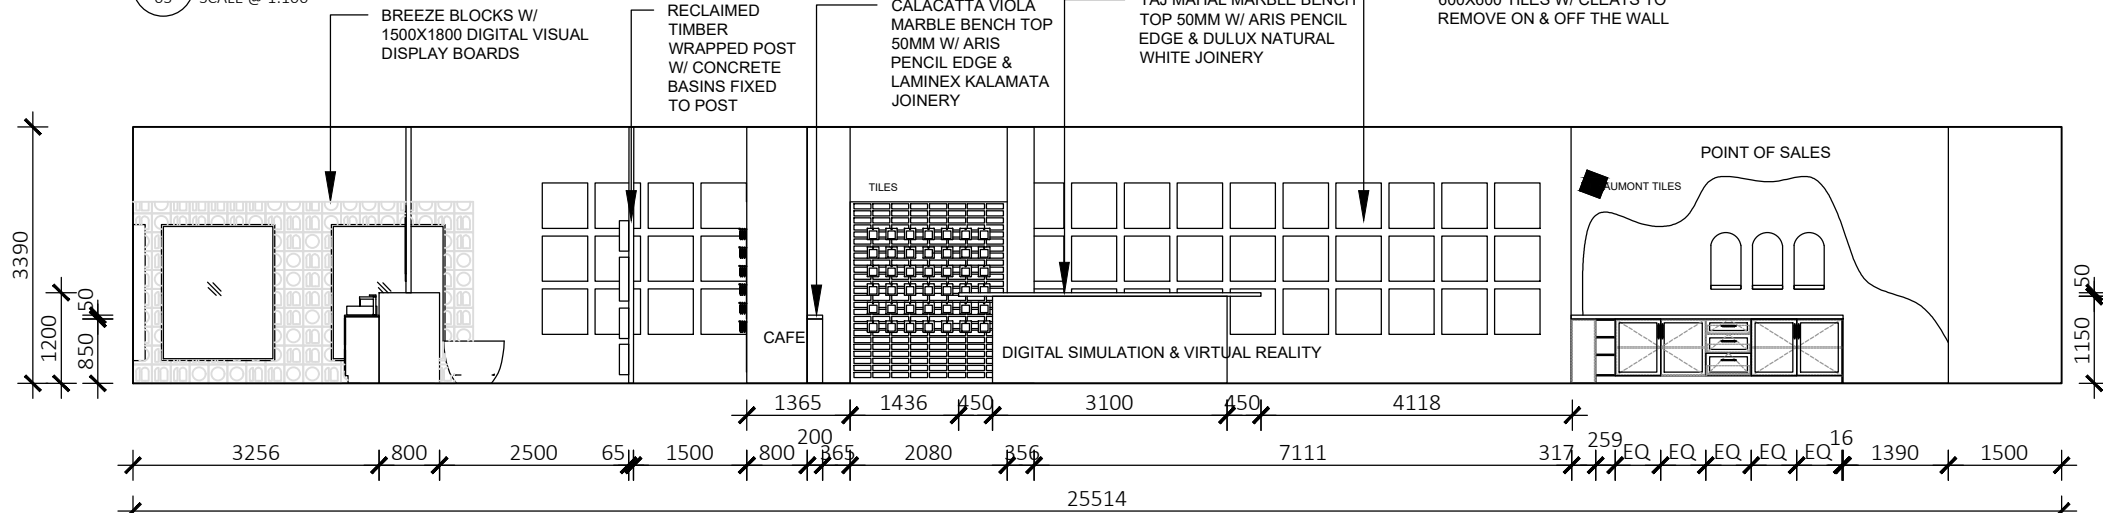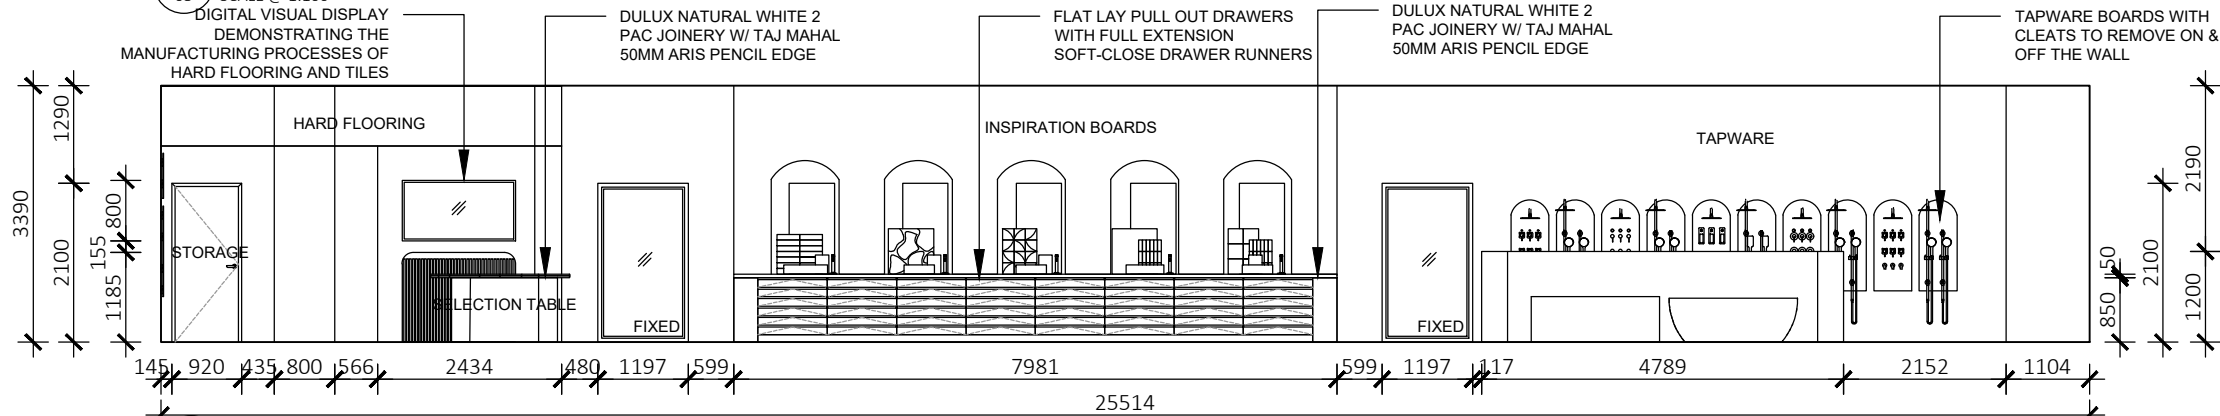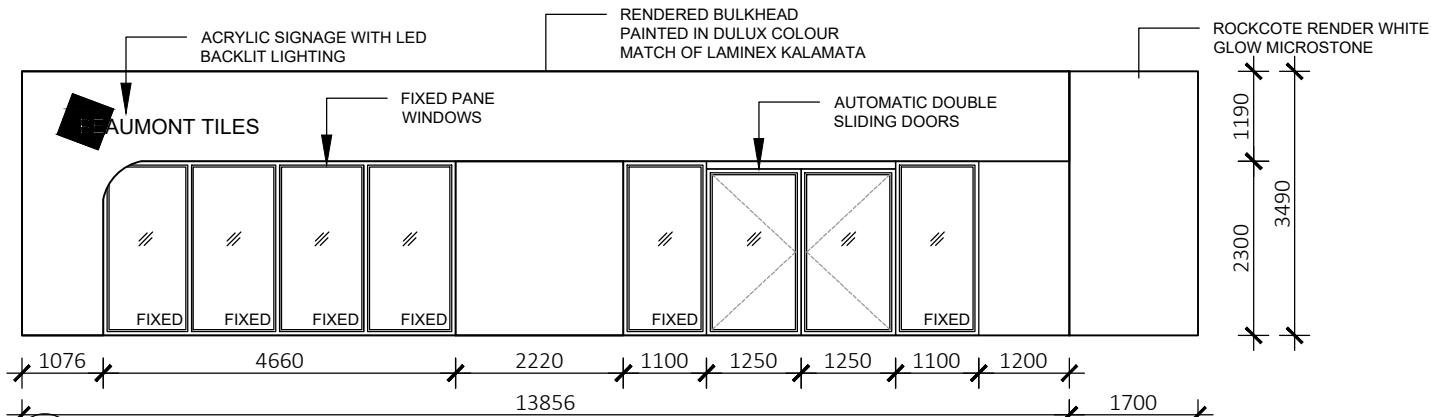

BASIC NOTES





- Comply in all respects to basic certificates A117344 requirements including but not limited to:
 - A minimum of 40% of new lights to be fluorescent.
 - All new bathroom fixtures to have a minimum of 3 star water rating.
 - All new construction to comply with minimum additional insulation as outlined in basic certification A117344.
 - All new doors, windows and glazing to comply with minimum standards as outlined in basic certificate A117344.

GENERAL NOTES


- Refer code index and schedules for codes description & specifications.
- All works to comply with BCA & Australian Standards & in accordance with best practice.
- All internal floor finishes align, typical.
- Comply in all respects to development application conditions of consent by Woollahra Council.
- Comply in all respects to structural engineer's documentation and instructions.
- Comply in all respects to basic requirements.

TENDER ISSUE

Note:
Do not scale drawing; this drawing shows design intent only. All dimensions to be checked on site prior to construction or production: construction details to be confirmed by contractor / manufacturer, figure dimensions are to be taken in preference to the scale drawing: all discrepancies and commissions on site must be reported to designer for their comments or approval prior to commencing work; all electrical, lighting, HVAC and plumbing issues to be referred to engineer's drawing prior to commencement of works; the designs are subject to approval by statutory authorities and any necessary alterations should be made to comply; this document including electronic format, must not be used, reproduced or copied wholly or in part without a prior permission of designer.

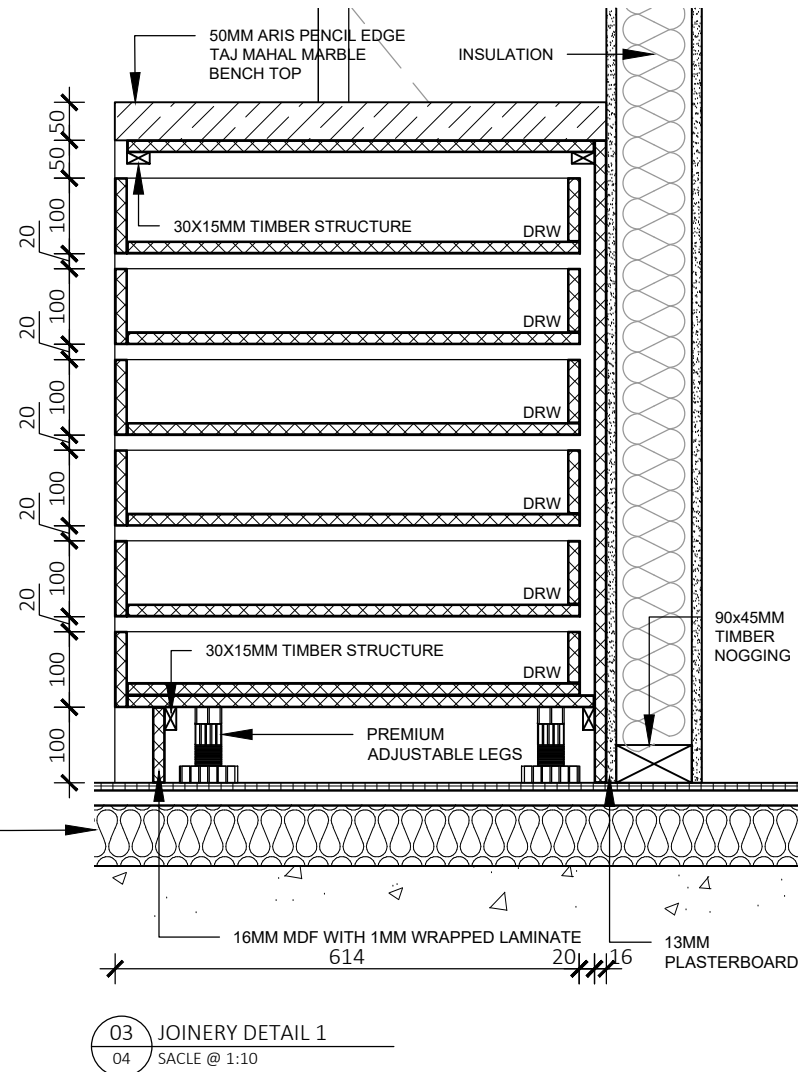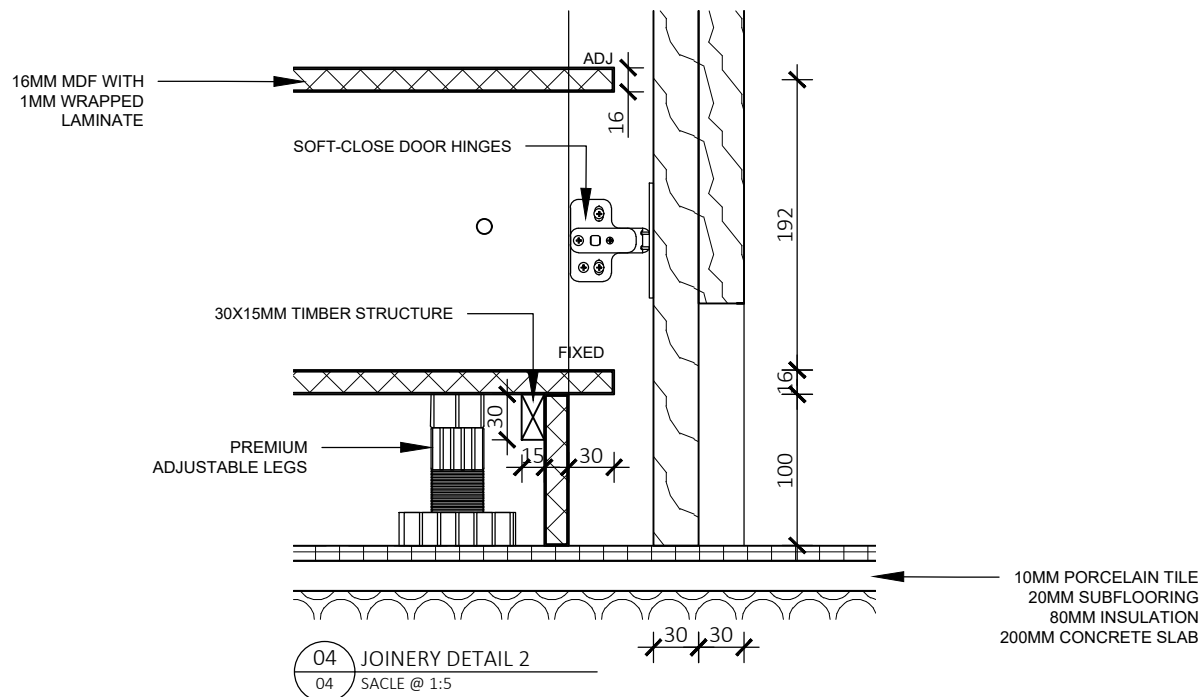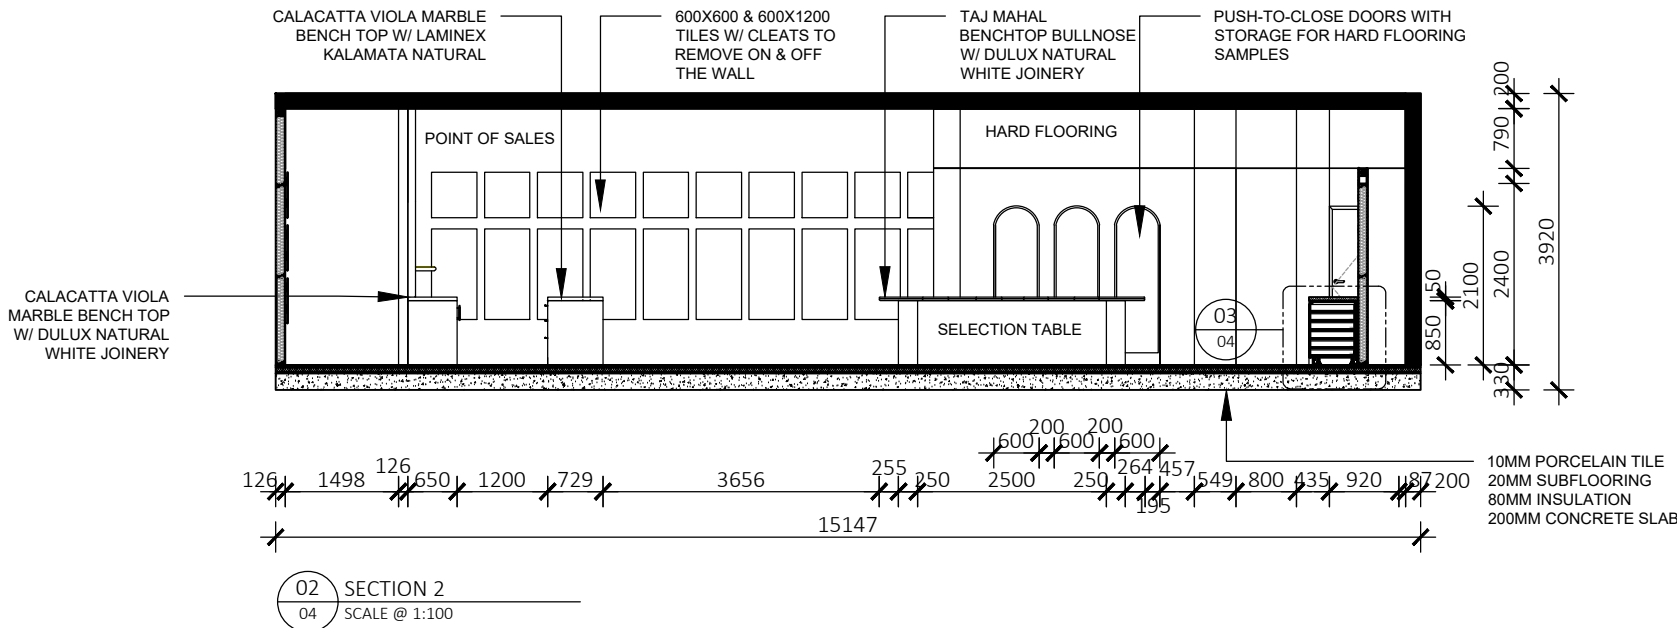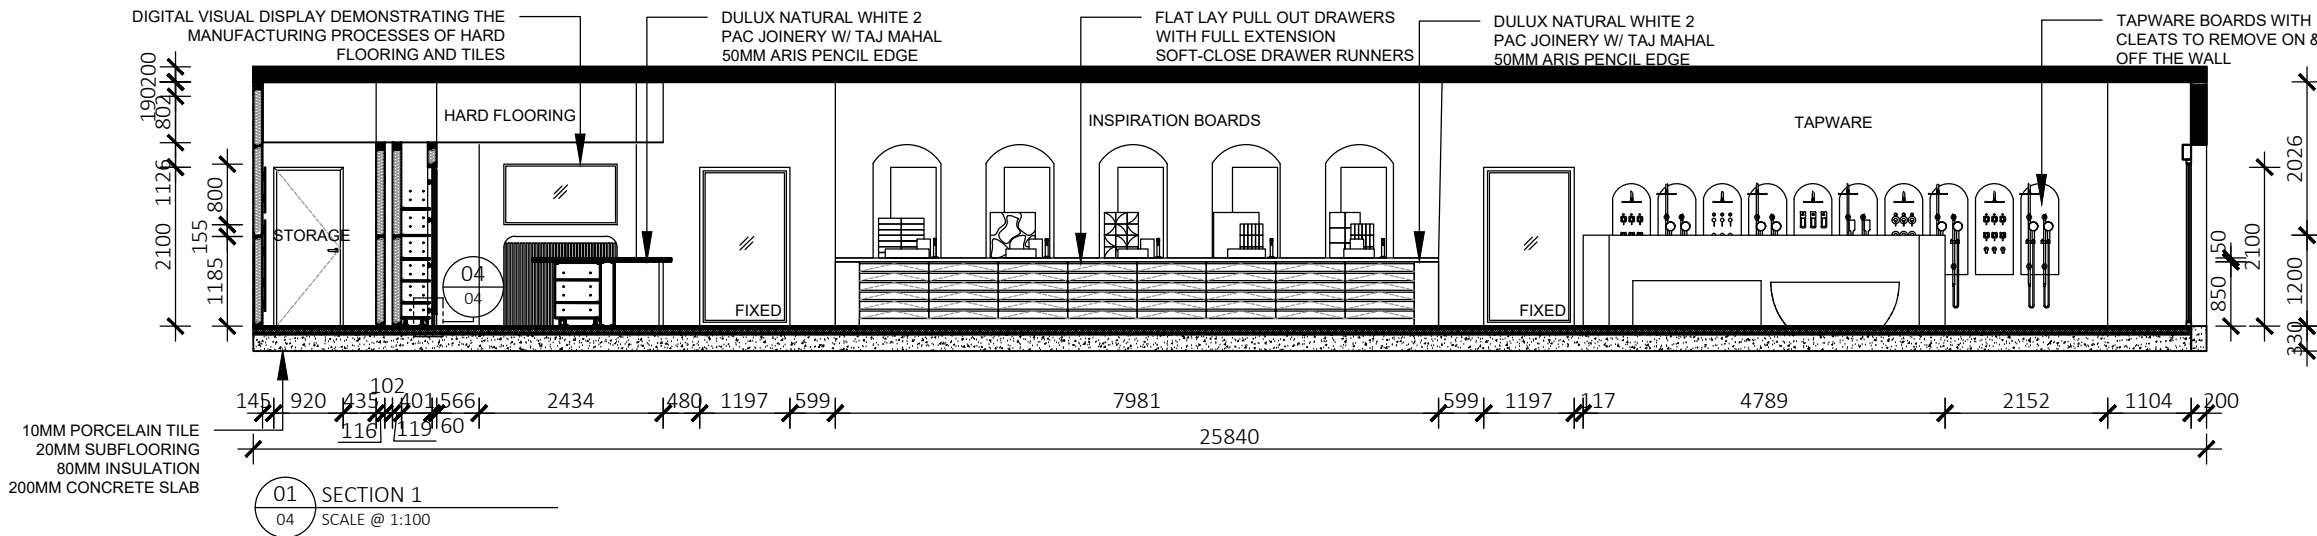

GRAPHIC SYMBOLS

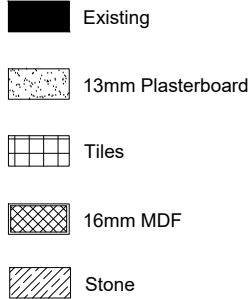

SYMBOLS

BASIC NOTES

1. Comply in all respects to basic certificates A117344 requirements including but not limited to:
 - A) A minimum of 40% of new lights to be fluorescent.
 - B) All new bathroom fixtures to have a minimum of 3 star water rating.
 - C) All new construction to comply with minimum additional insulation as outlined in basic certification A117344.
 - D) All new doors, windows and glazing to comply with minimum standards as outlined in basic certificate A117344.

GENERAL NOTES

1. Refer code index and schedules for codes description & specifications.
2. All works to comply with BCA & Australian Standards & in accordance with best practice.
3. All internal floor finishes align, typical.
4. Comply in all respects to development application conditions of consent by Woollahra Council.
5. Comply in all respects to structural engineer's documentation and instructions.
6. Comply in all respects to basic requirements.

TENDER ISSUE

Note:
Do not scale drawing; this drawing shows design intent only. All dimensions to be checked on site prior to construction or production: construction details to be confirmed by contractor / manufacturer, figure dimensions are to be taken in preference to the scale drawing: all discrepancies and commissions on site must be reported to designer for their comments or approval prior to commencing work; all electrical, lighting, HVAC and plumbing issues to be referred to engineer's drawing prior to commencement of works; the designs are subject to approval by statutory authorities and any necessary alterations should be made to comply; this document including electronic format, must not be used, reproduced or copied wholly or in part without a prior permission of designer.

Revision: A Date: 07.05.25 Drawn By: IT

Issue by: Billy Blue College of Design
Fortitude Valley Campus, 90 Bowen Terrace,
Fortitude Valley, QLD 4000


Project: Beaumont Tiles Enoggera
Unit 1 72 Pickering Street,
Enoggera QLD 4051

Drawing Title: Sections & Details


Drawing Scale: 1:100, 1:10 & 1:5

Drawing No: 04


Issue: A

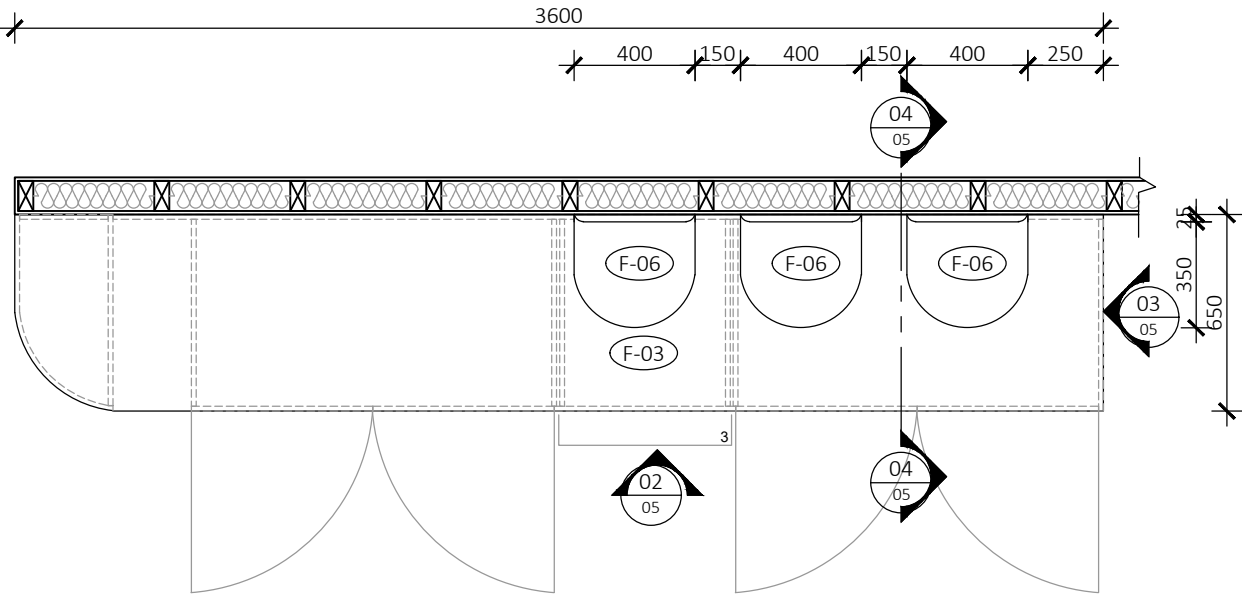


01 WALL DISPLAY PLAN
05 SCALE @ 1:25

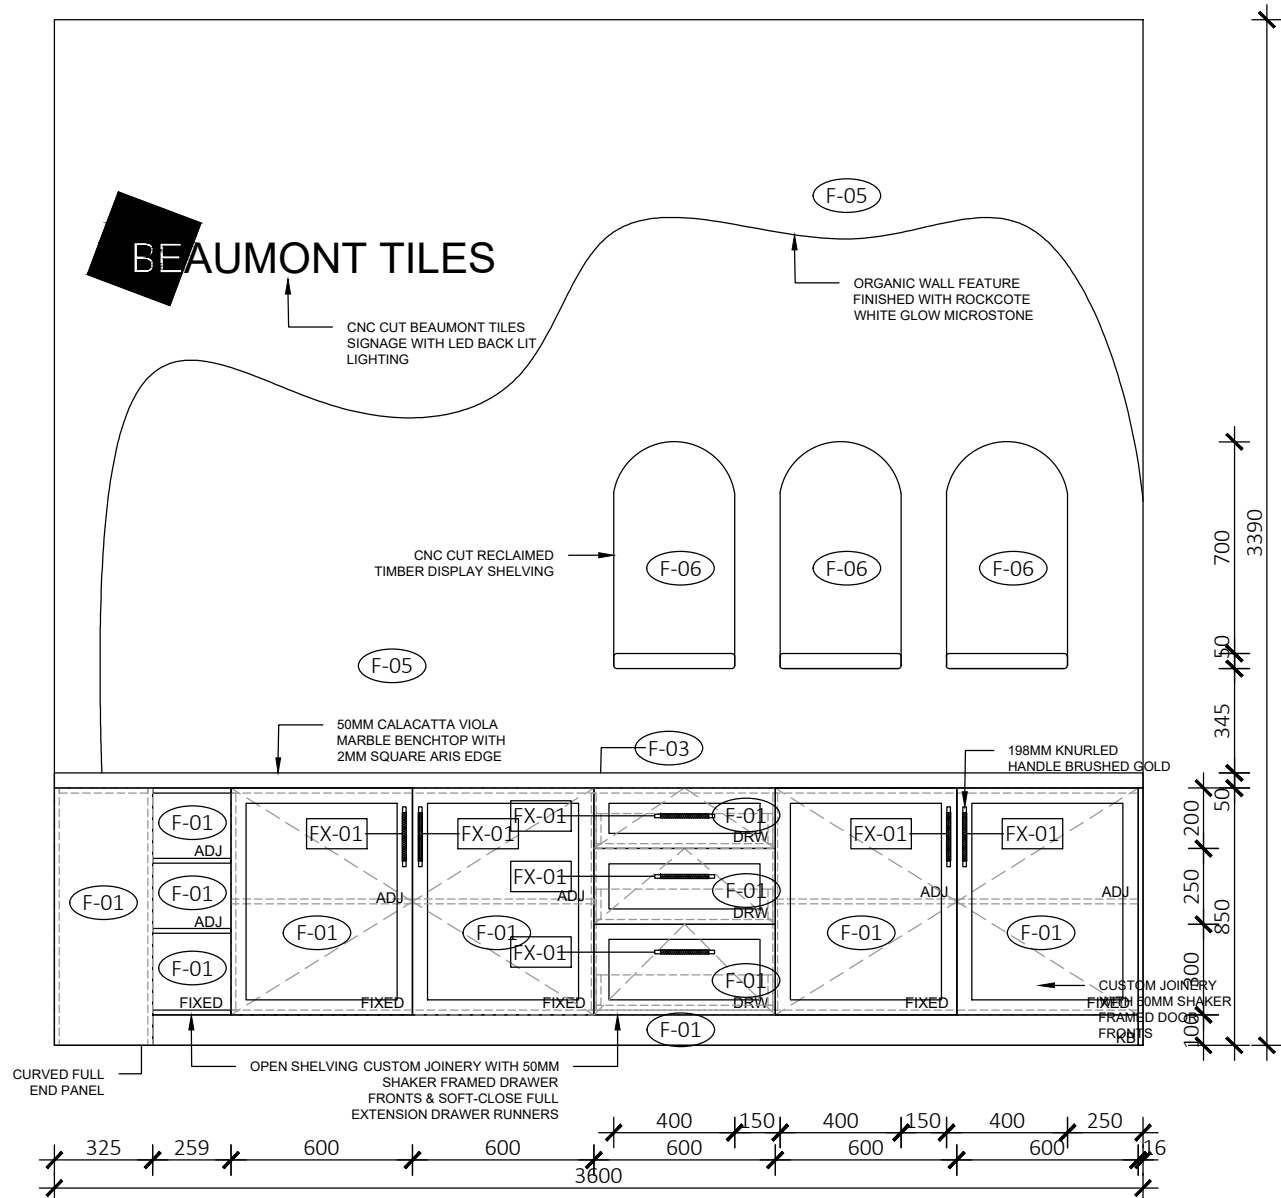

02 WALL DISPLAY ELEVATION 1
05 SCALE @ 1:25

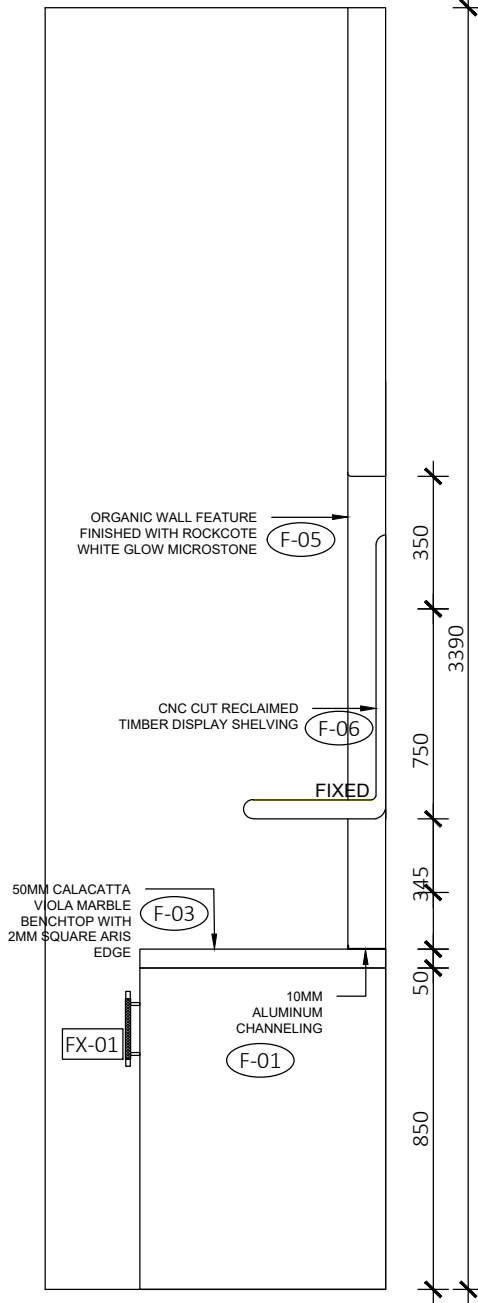

03 WALL DISPLAY ELEVATION 2
05 SCALE @ 1:20

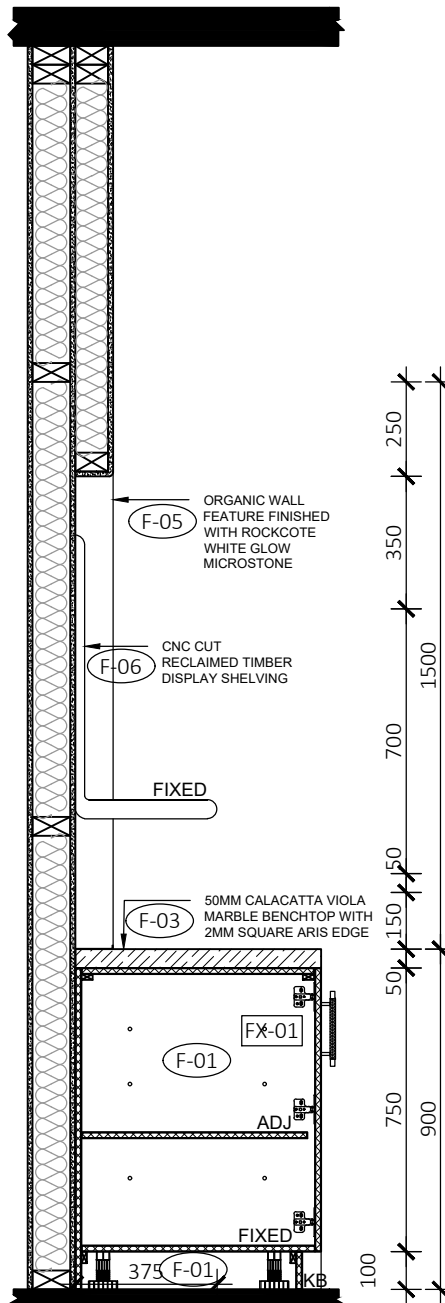

04 WALL DISPLAY SECTION
05 SCALE @ 1:20

GRAPHIC SYMBOLS

- Existing
- 13mm Plasterboard
- Tiles
- 16mm MDF
- Stone

SYMBOLS

- FX-01 198mm Knurled Handle Brushed Gold
- F-01 Dulux Natural White
- F-02 Laminex Kalamata Natural
- F-03 Calacatta Viola Marble
- F-04 Taj Mahal Quartzite
- F-05 Rockcote White Glow Microstone
- F-06 Reclaimed Timber

BASIC NOTES

- Comply in all respects to basic certificates A117344 requirements including but not limited to:
 - A minimum of 40% of new lights to be fluorescent.
 - All new bathroom fixtures to have a minimum of 3 star water rating.
 - All new construction to comply with minimum additional insulation as outlined in basic certification A117344.
 - All new doors, windows and glazing to comply with minimum standards as outlined in basic certificate A117344.


GENERAL NOTES

- Refer code index and schedules for codes description & specifications.
- All works to comply with BCA & Australian Standards & in accordance with best practice.
- All internal floor finishes align, typical.
- Comply in all respects to development application conditions of consent by Woollahra Council.
- Comply in all respects to structural engineer's documentation and instructions.
- Comply in all respects to basic requirements.


TENDER ISSUE

Note:
Do not scale drawing; this drawing shows design intent only. All dimensions to be checked on site prior to construction or production: construction details to be confirmed by contractor / manufacturer, figure dimensions are to be taken in preference to the scale drawing: all discrepancies and commissions on site must be reported to designer for their comments or approval prior to commencing work; all electrical, lighting, HVAC and plumbing issues to be referred to engineer's drawing prior to commencement of works; the designs are subject to approval by statutory authorities and any necessary alterations should be made to comply; this document including electronic format, must not be used, reproduced or copied wholly or in part without a prior permission of designer.

Revision:	Date:	Drawn By:
A	07.05.25	IT
Issue by:	Project:	
	Billy Blue College of Design Fortitude Valley Campus, 90 Bowen Terrace, Fortitude Valley, QLD 4000	
	Drawing No:	Issue
	05	A
	Drawing Title:	
	Wall Display Plan, Elevations & Section	
	Drawing Scale:	
	1:20	

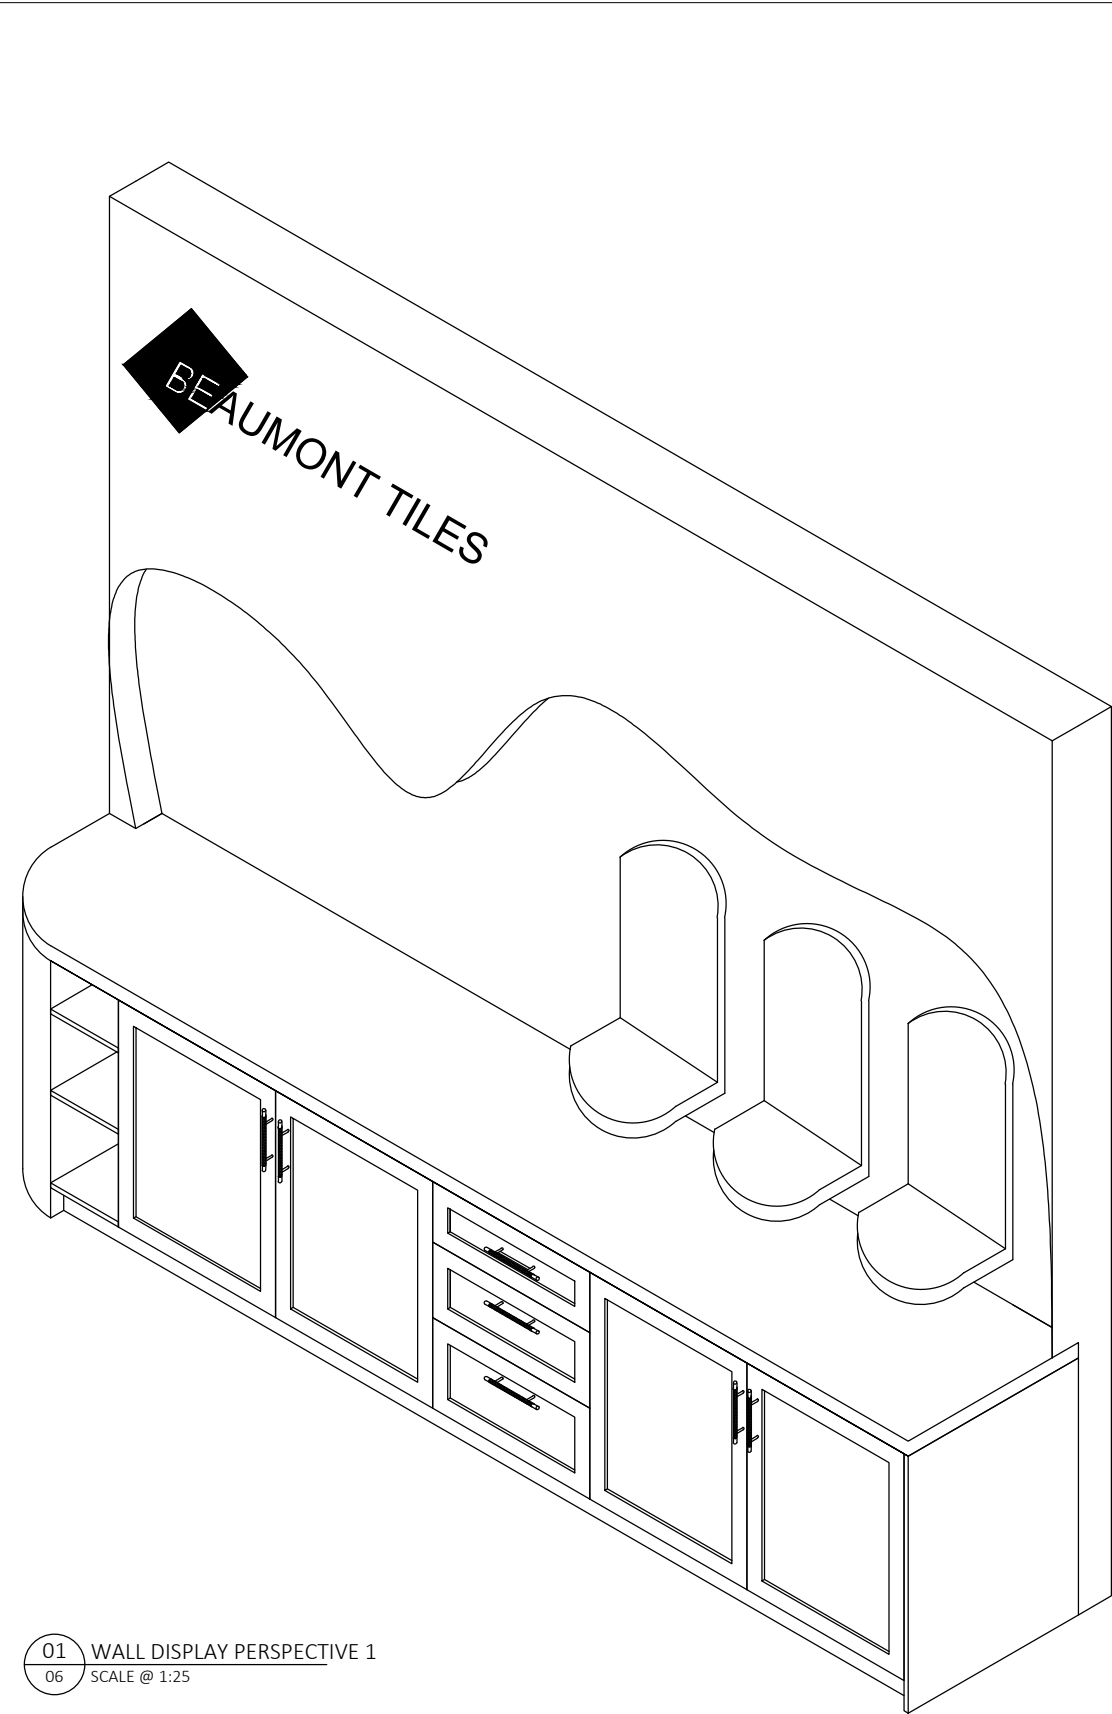

01 WALL DISPLAY PERSPECTIVE 1
06 SCALE @ 1:25

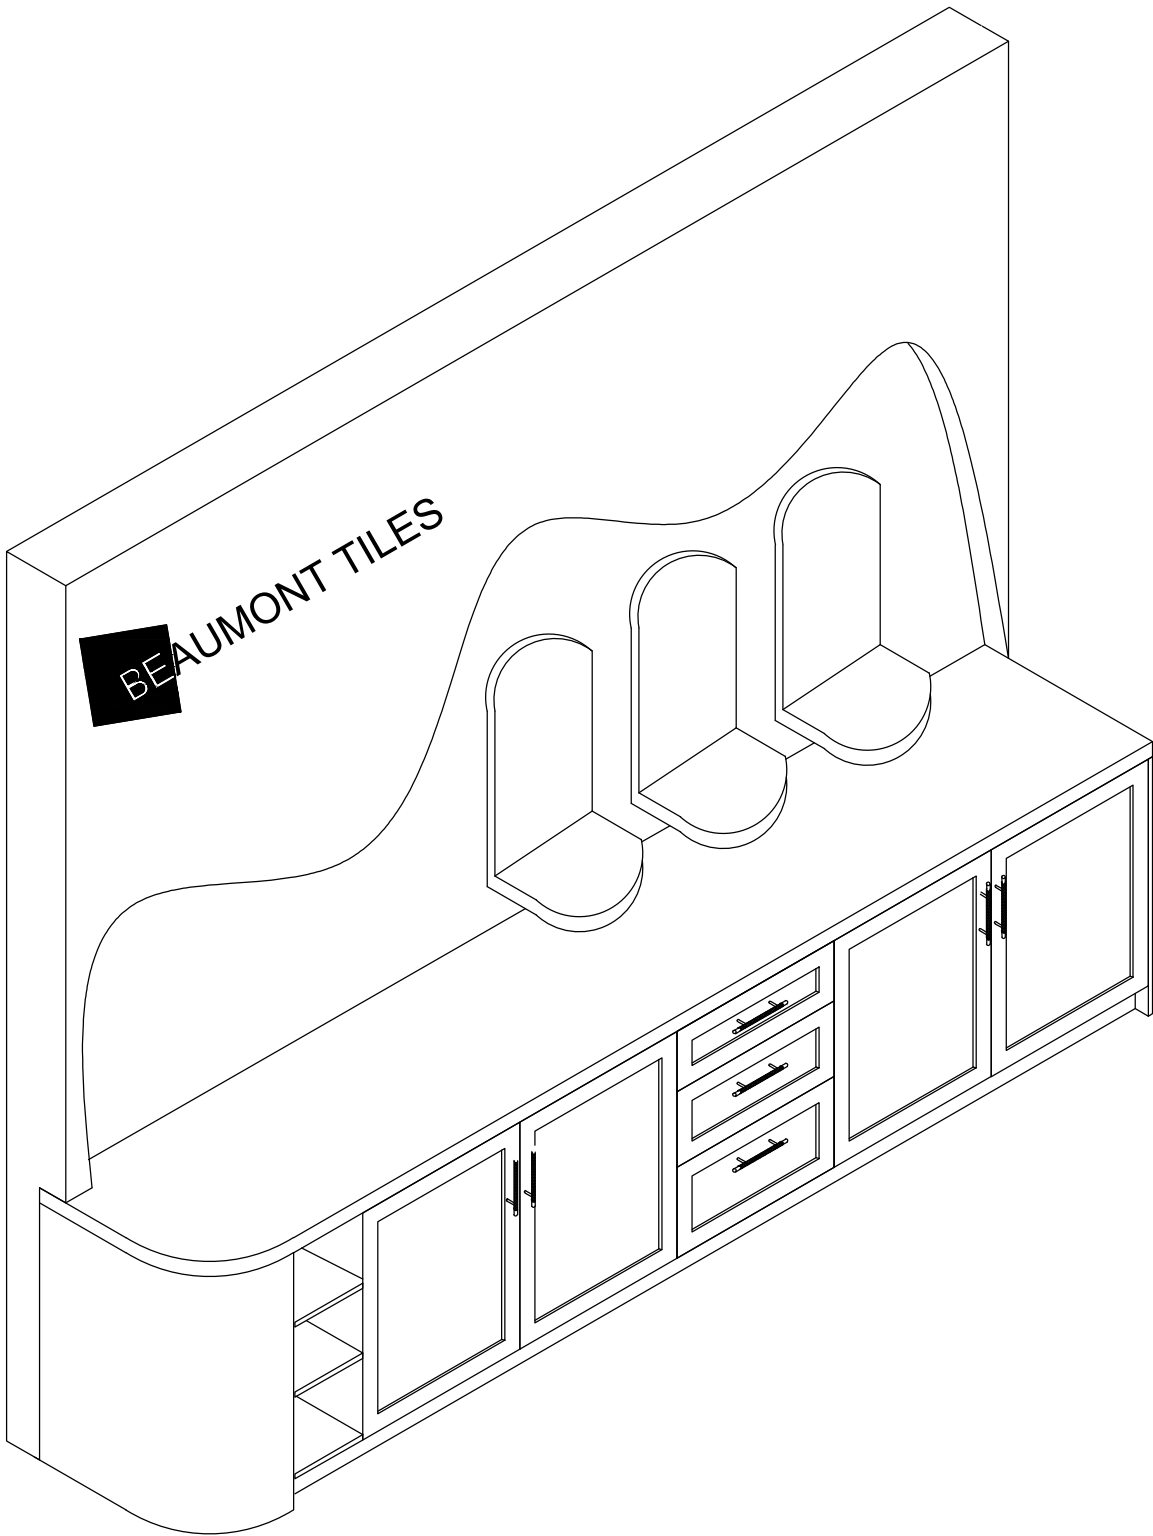

02 WALL DISPLAY PERSPECTIVE 2
06 SCALE @ 1:25

GRAPHIC SYMBOLS

- Existing
- 13mm Plasterboard
- Tiles
- 16mm MDF
- Stone

SYMBOLS

Revision: A Date: 07.05.25 Drawn By: IT

Issue by: Billy Blue College of Design
Fortitude Valley Campus, 90 Bowen Terrace,
Fortitude Valley, QLD 4000

Project: Beaumont Tiles Enoggera
Unit 1 72 Pickering Street,
Enoggera QLD 4051

Drawing Title: Wall Display Perspectives

Drawing Scale:

Drawing No: 06

Issue A

BASIC NOTES


1. Comply in all respects to basic certificates A117344 requirements including but not limited to:
A) A minimum of 40% of new lights to be fluorescent.
B) All new bathroom fixtures to have a minimum of 3 star water rating.
C) All new construction to comply with minimum additional insulation as outlined in basic certification A117344.
D) All new doors, windows and glazing to comply with minimum standards as outlined in basic certificate A117344.

GENERAL NOTES


1. Refer code index and schedules for codes description & specifications.
2. All works to comply with BCA & Australian Standards & in accordance with best practice.
3. All internal floor finishes align, typical.
4. Comply in all respects to development application conditions of consent by Woollahra Council.
5. Comply in all respects to structural engineer's documentation and instructions.
6. Comply in all respects to basic requirements.

TENDER ISSUE


Note:
Do not scale drawing; this drawing shows design intent only. All dimensions to be checked on site prior to construction or production: construction details to be confirmed by contractor / manufacturer, figure dimensions are to be taken in preference to the scale drawing: all discrepancies and commissions on site must be reported to designer for their comments or approval prior to commencing work; all electrical, lighting, HVAC and plumbing issues to be referred to engineer's drawing prior to commencement of works; the designs are subject to approval by statutory authorities and any necessary alterations should be made to comply; this document including electronic format, must not be used, reproduced or copied wholly or in part without a prior permission of designer.

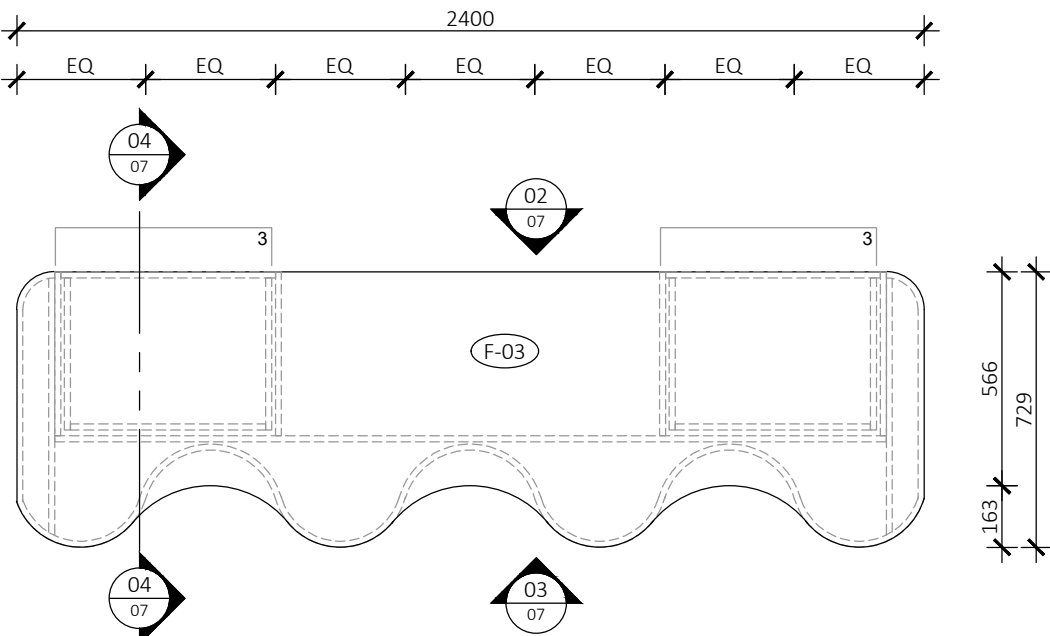


01 POINT OF SALES DESK PLAN
07 SCALE @ 1:20

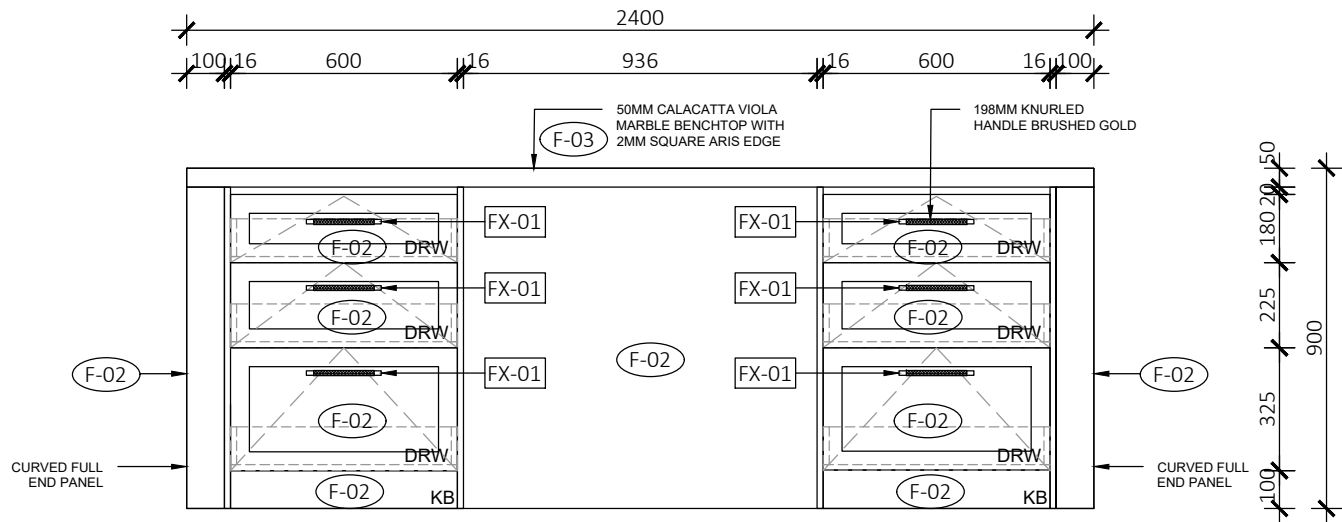

02 POINT OF SALES DESK ELEVATION 2
07 SCALE @ 1:20

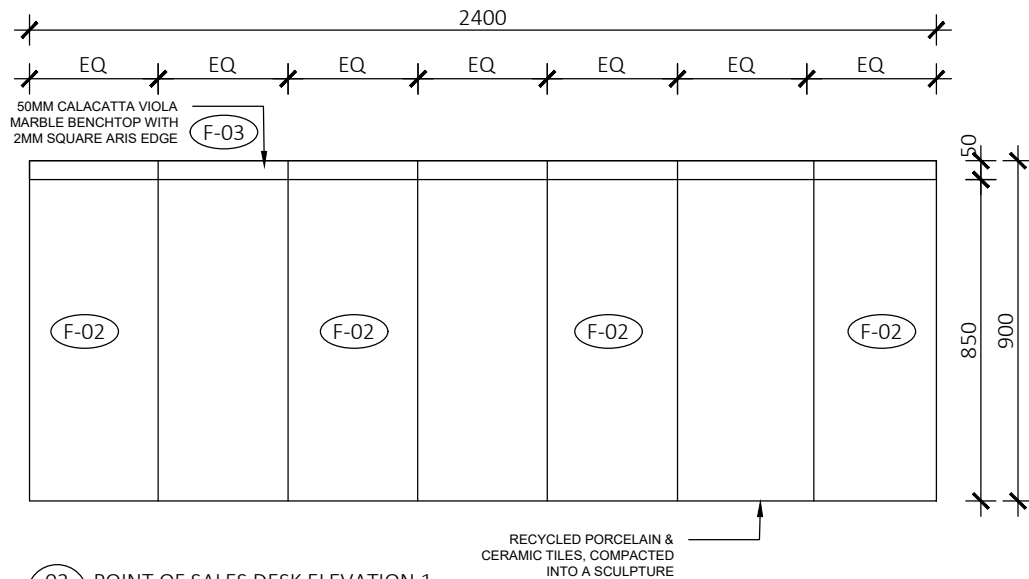

03 POINT OF SALES DESK ELEVATION 1
07 SCALE @ 1:20

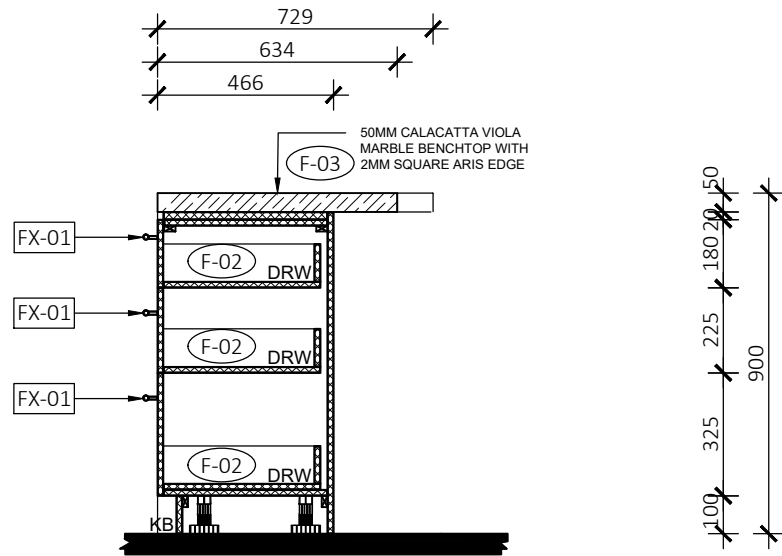

04 POINT OF SALES DESK SECTION
07 SCALE @ 1:20

GRAPHIC SYMBOLS

- Existing
- 13mm Plasterboard
- Tiles
- 16mm MDF
- Stone

SYMBOLS

- FX-01 198mm Knurled Handle Brushed Gold
- F-01 Dulux Natural White
- F-02 Laminex Kalamata Natural
- F-03 Calacatta Viola Marble
- F-04 Taj Mahal Quartzite
- F-05 Rockcote White Glow Microstone
- F-06 Reclaimed Timber

Revision: A Date: 07.05. 25 Drawn By: IT

Issue by: Billy Blue College of Design
Fortitude Valley Campus, 90 Bowen Terrace,
Fortitude Valley, QLD 4000

Project: Beaumont Tiles Enoggera
Unit 1 72 Pickering Street,
Enoggera QLD 4051

Drawing Title: Point of Sales Desk Plan,
Elevations & Section

Drawing Scale: 1:20

True North
N

Issue A

Drawing No: 07

BASIC NOTES


- Comply in all respects to basic certificates A117344 requirements including but not limited to:
 - A) A minimum of 40% of new lights to be fluorescent.
 - B) All new bathroom fixtures to have a minimum of 3 star water rating.
 - C) All new construction to comply with minimum additional insulation as outlined in basic certification A117344.
 - D) All new doors, windows and glazing to comply with minimum standards as outlined in basic certificate A117344.

GENERAL NOTES


- Refer code index and schedules for codes description & specifications.
- All works to comply with BCA & Australian Standards & in accordance with best practice.
- All internal floor finishes align, typical.
- Comply in all respects to development application conditions of consent by Woollahra Council.
- Comply in all respects to structural engineer's documentation and instructions.
- Comply in all respects to basic requirements.

TENDER ISSUE

Note:
Do not scale drawing; this drawing shows design intent only. All dimensions to be checked on site prior to construction or production: construction details to be confirmed by contractor / manufacturer, figure dimensions are to be taken in preference to the scale drawing: all discrepancies and commissions on site must be reported to designer for their comments or approval prior to commencing work; all electrical, lighting, HVAC and plumbing issues to be referred to engineer's drawing prior to commencement of works; the designs are subject to approval by statutory authorities and any necessary alterations should be made to comply; this document including electronic format, must not be used, reproduced or copied wholly or in part without a prior permission of designer.

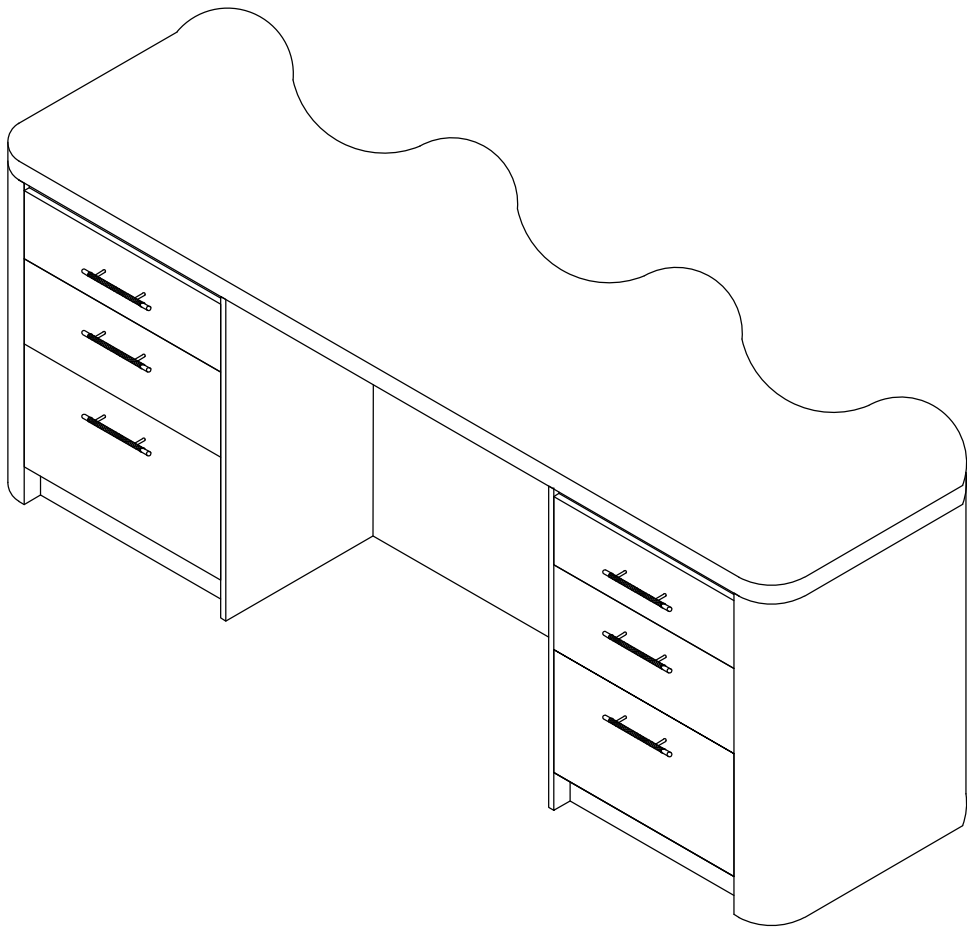

01 POINT OF SALES DESK PERSPECTIVE 1
08 SCALE @ 1:20

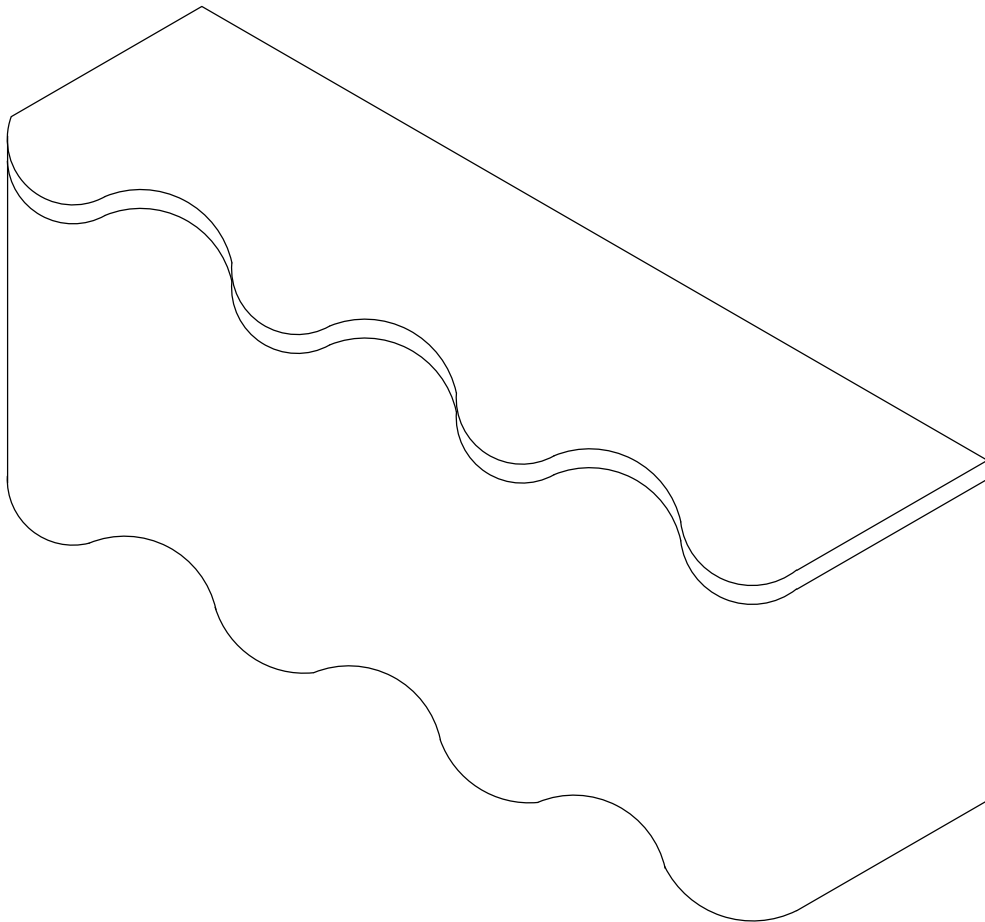

02 POINT OF SALES DESK PERSPECTIVE 2
08 SCALE @ 1:20

GRAPHIC SYMBOLS

- Existing
- 13mm Plasterboard
- Tiles
- 16mm MDF
- Stone

SYMBOLS

Revision: A Date: 07.05.25 Drawn By: IT

Issue by: Billy Blue College of Design
Fortitude Valley Campus, 90 Bowen Terrace,
Fortitude Valley, QLD 4000



Project: Beaumont Tiles Enoggera
Unit 1 72 Pickering Street,
Enoggera QLD 4051

Drawing No: 08

Issue A

Drawing Title: Point of Sales Desk Perspectives

Drawing Scale: 1:20

BASIC NOTES

- Comply in all respects to basic certificates A117344 requirements including but not limited to:
 - A) A minimum of 40% of new lights to be fluorescent.
 - B) All new bathroom fixtures to have a minimum of 3 star water rating.
 - C) All new construction to comply with minimum additional insulation as outlined in basic certification A117344.
 - D) All new doors, windows and glazing to comply with minimum standards as outlined in basic certificate A117344.

GENERAL NOTES

- Refer code index and schedules for codes description & specifications.
- All works to comply with BCA & Australian Standards & in accordance with best practice.
- All internal floor finishes align, typical.
- Comply in all respects to development application conditions of consent by Woollahra Council.
- Comply in all respects to structural engineer's documentation and instructions.
- Comply in all respects to basic requirements.

TENDER ISSUE

Note:
Do not scale drawing; this drawing shows design intent only. All dimensions to be checked on site prior to construction or production: construction details to be confirmed by contractor / manufacturer, figure dimensions are to be taken in preference to the scale drawing; all discrepancies and commissions on site must be reported to designer for their comments or approval prior to commencing work; all electrical, lighting, HVAC and plumbing issues to be referred to engineer's drawing prior to commencement of works; the designs are subject to approval by statutory authorities and any necessary alterations should be made to comply; this document including electronic format, must not be used, reproduced or copied wholly or in part without a prior permission of designer.